


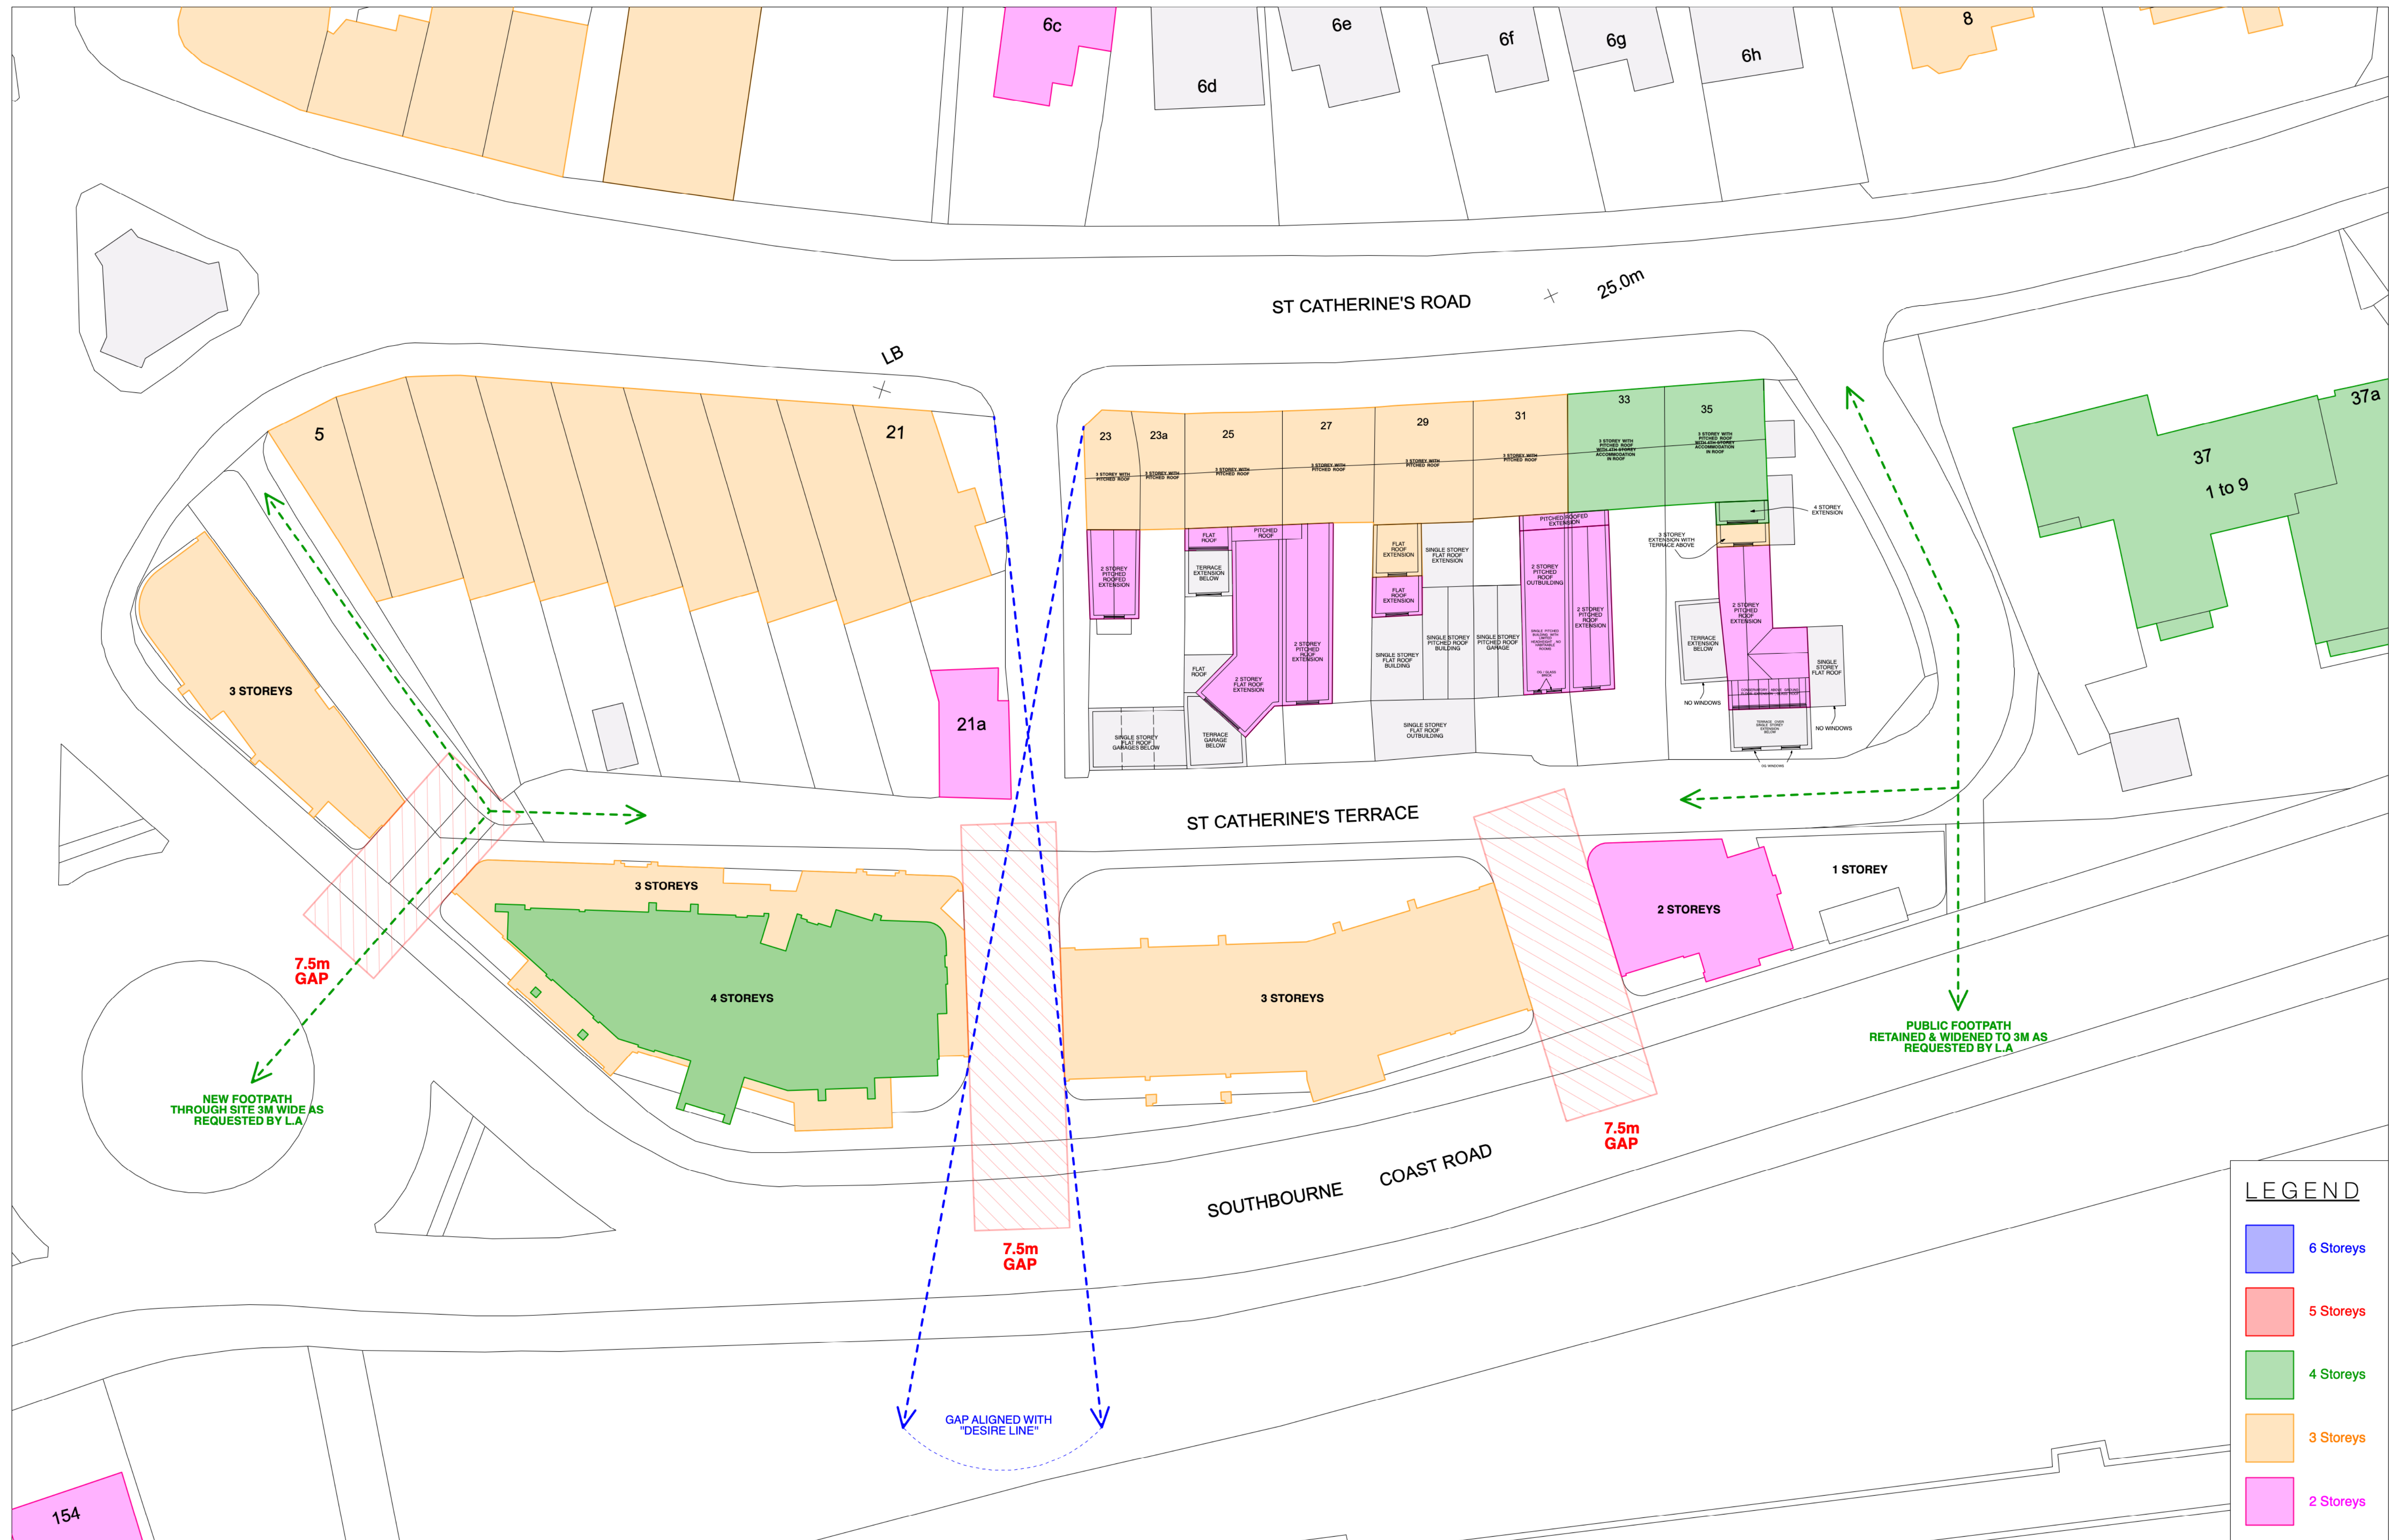

Southbourne Cross Car Park, Southbourne

Block Plan - Analysis | 1820 03 | davidjames architects & partners ltd

tel: 01202 755633

rev:

Drawn By : NN Checked By : DJ

Note: Do not scale from this drawing. This drawing is copyright and remains the property of David James Architects & Partners Ltd. Unauthorised use for any purpose is prohibited. ©