



Note:  
This drawing is the copyright of Watts  
Holt.  
It may not be copied, reproduced or  
altered in any way without their written  
authority.  
Do not scale for construction purposes -  
use figured dimensions.  
Check dimensions on site before work  
proceeds. Report discrepancies to the  
Architects.  
If in doubt, ask!

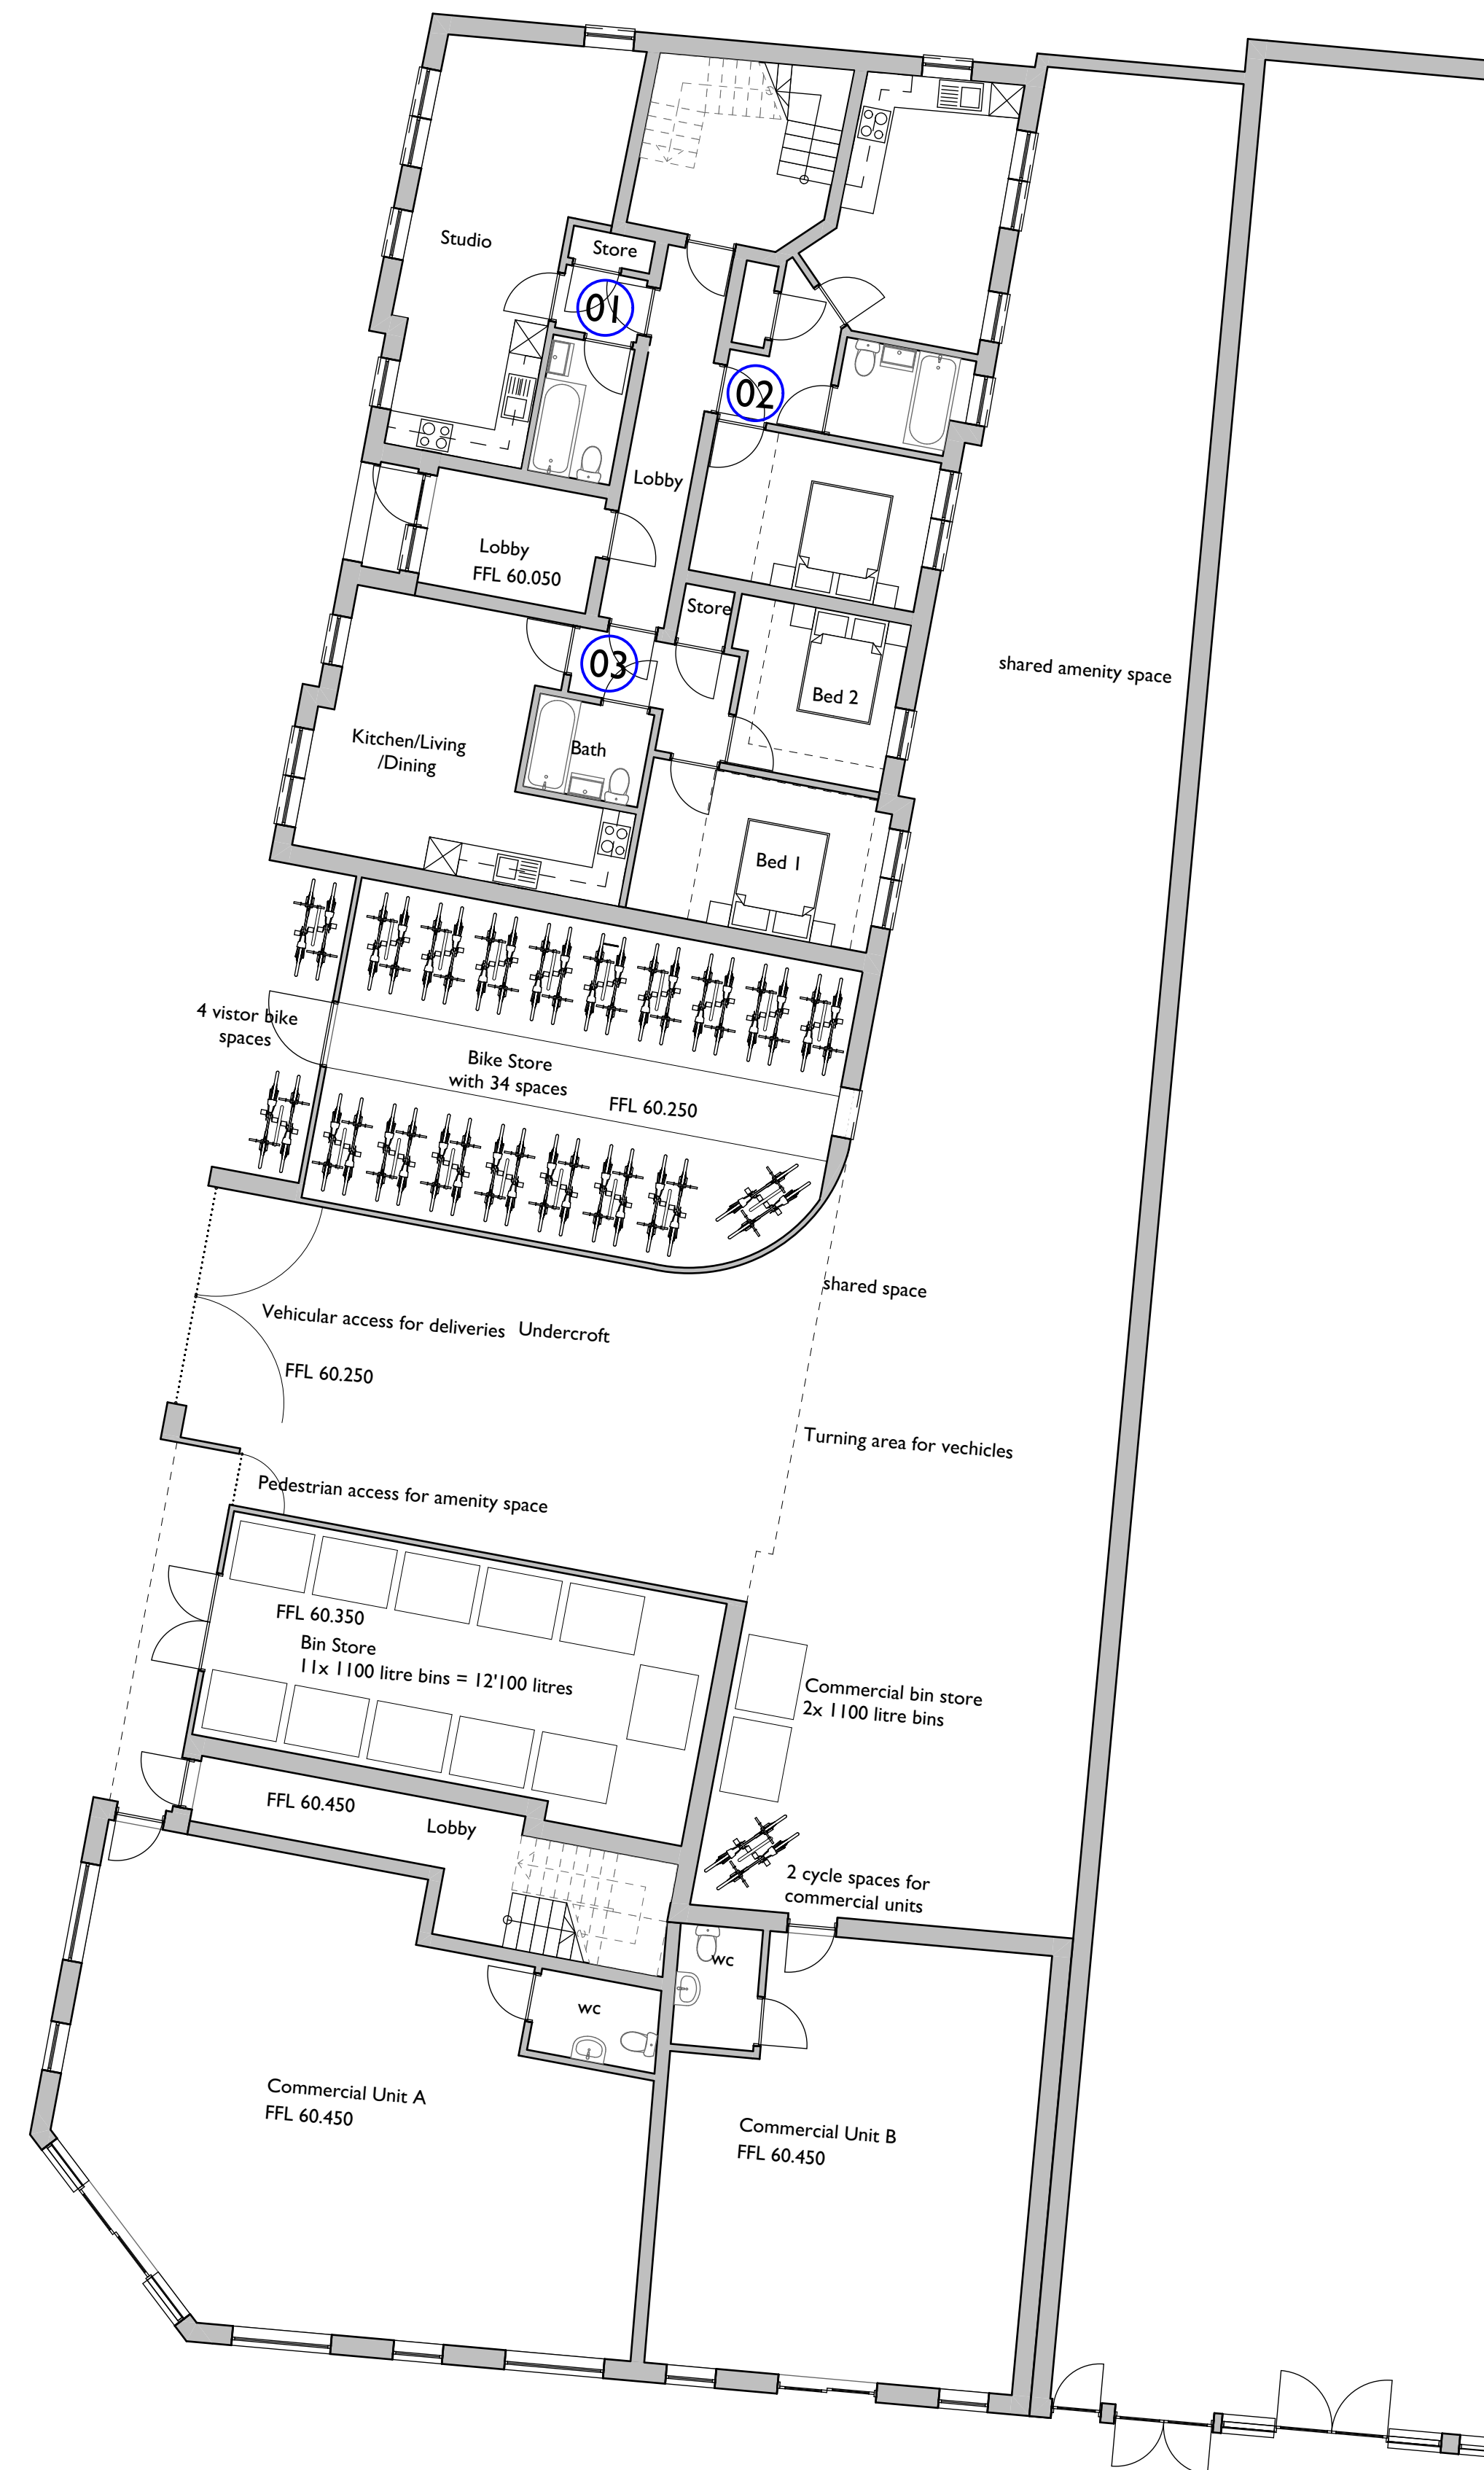

### Ground Floor Plan

1:100

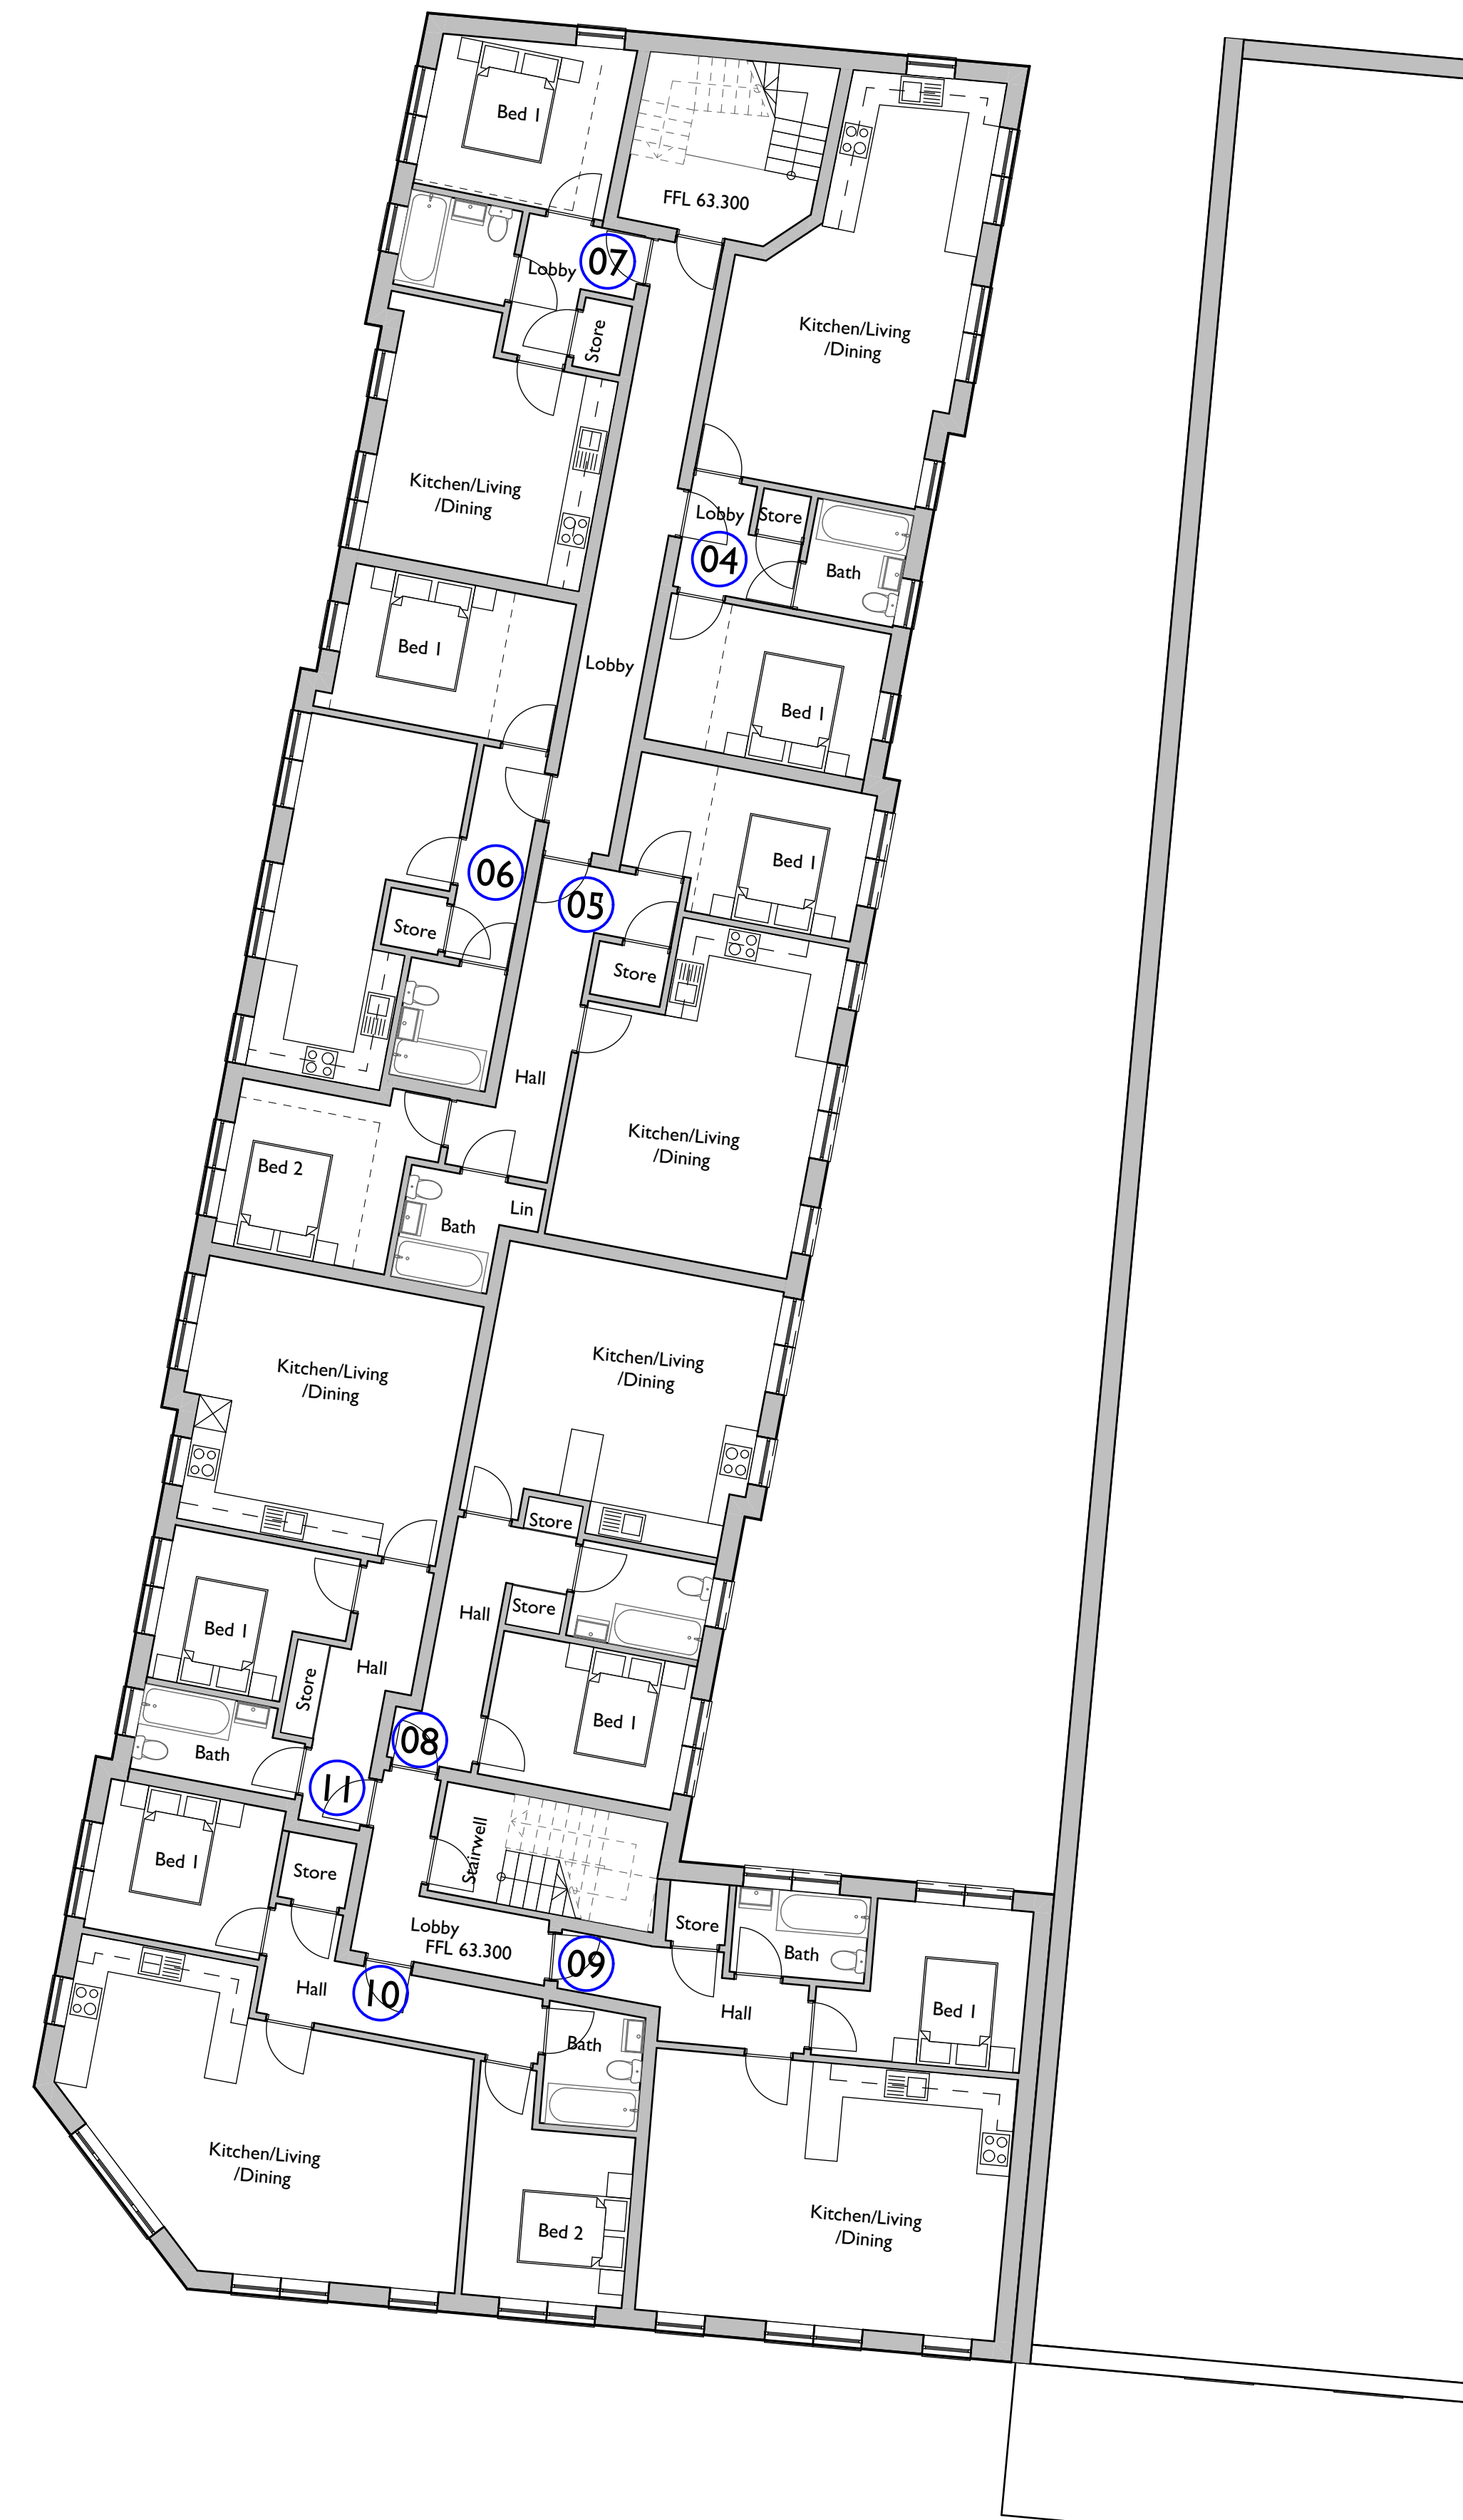

### First Floor Plan

1:100

Rev	Date	Revision
-----	------	----------

WATTS || HOLT

The Yard  
Loch Road, Poole  
Dorset BH14 9EX

W: [www.wattsholt.com](http://www.wattsholt.com)  
T: 01202 461586  
E: [hello@wattsholt.com](mailto:hello@wattsholt.com)

Client

In-Excess Ltd

Project

**352-358 Ashley Road, Poole**

Drawing

# Proposed Ground + First Floor Plan

90mm at A1 20173 Planning pin

Date Apr '21

Scale @A1 20173.14

In-Excess Ltd  
352-358 Ashley Road, Poole