
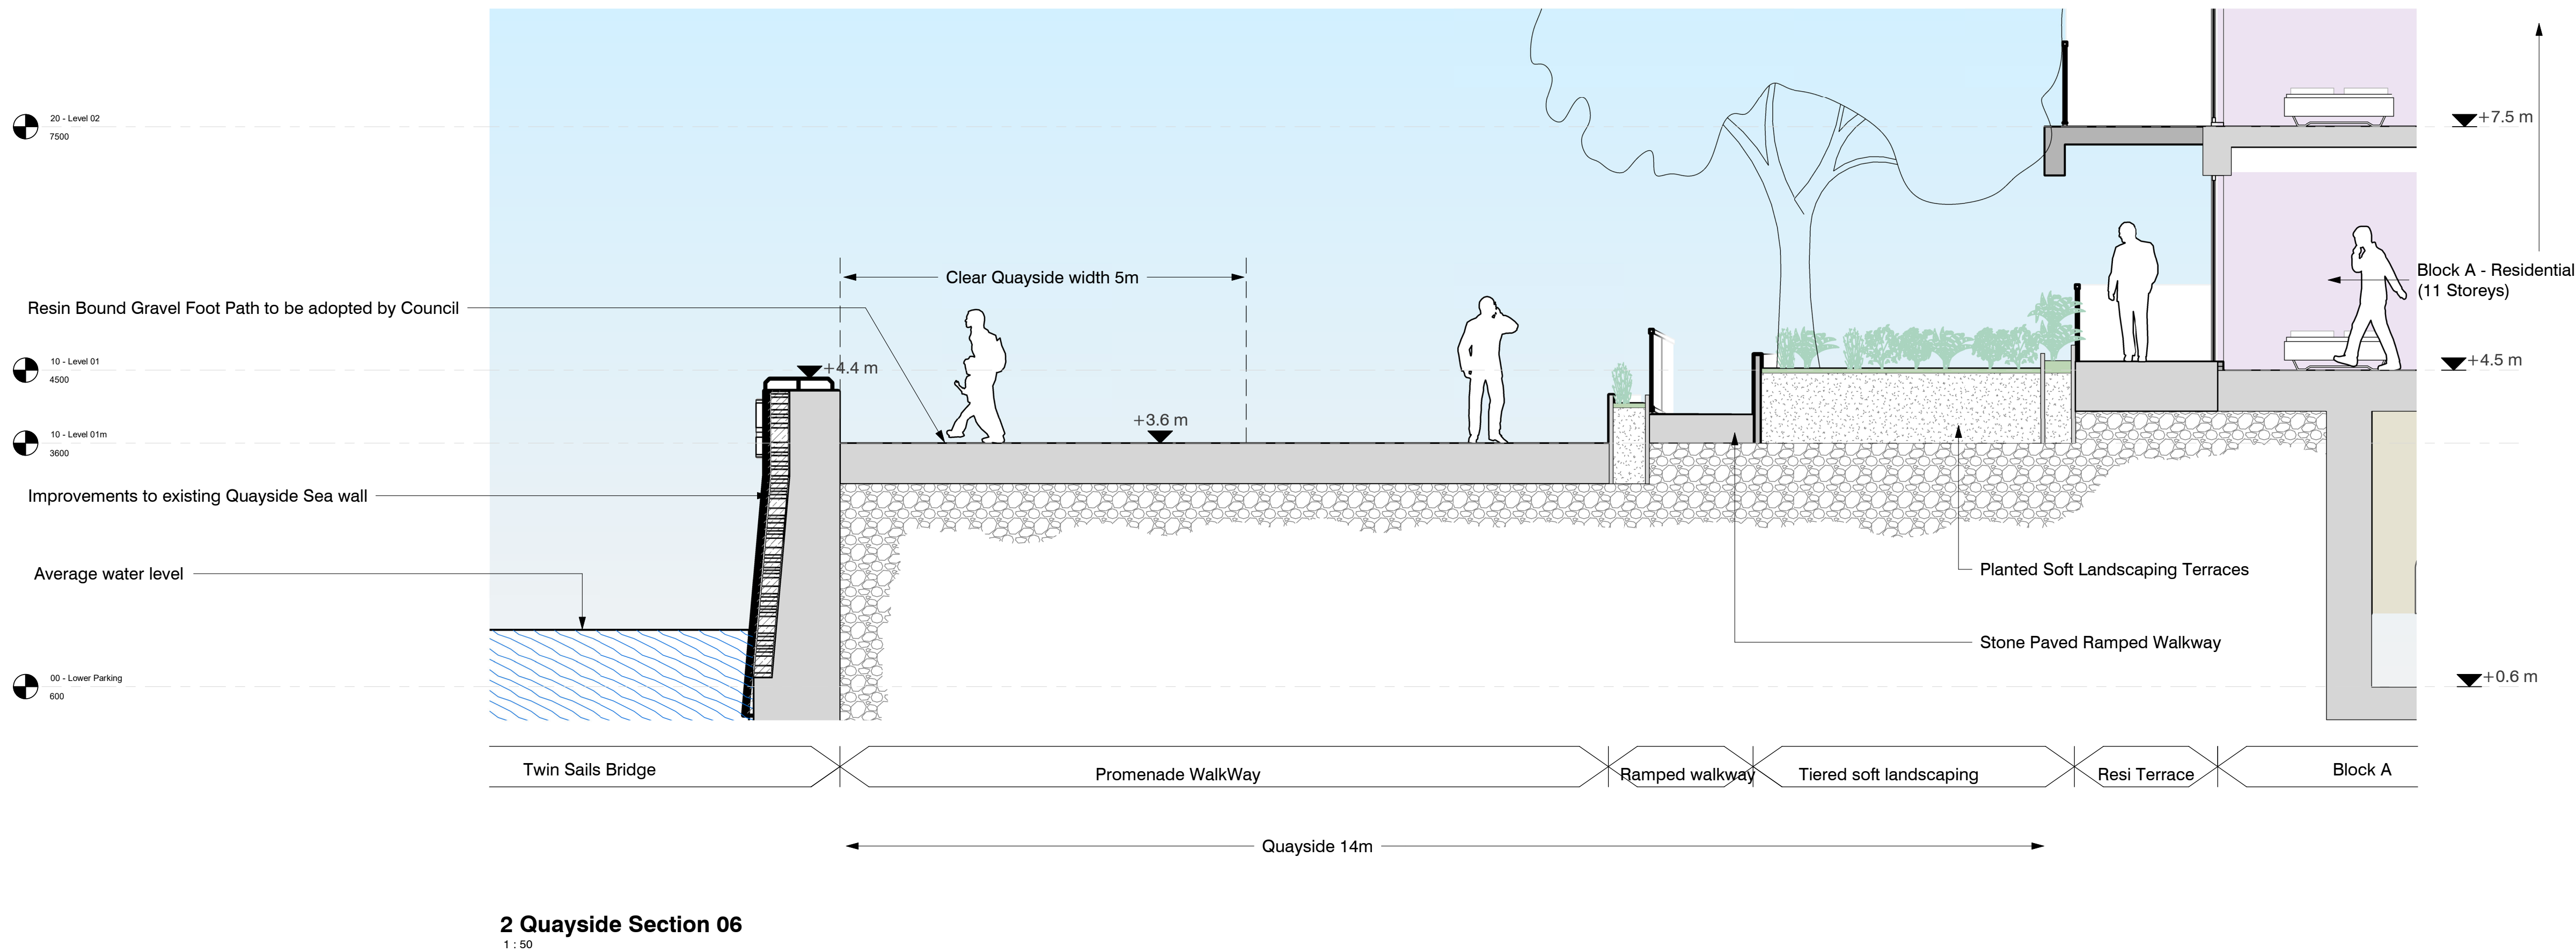
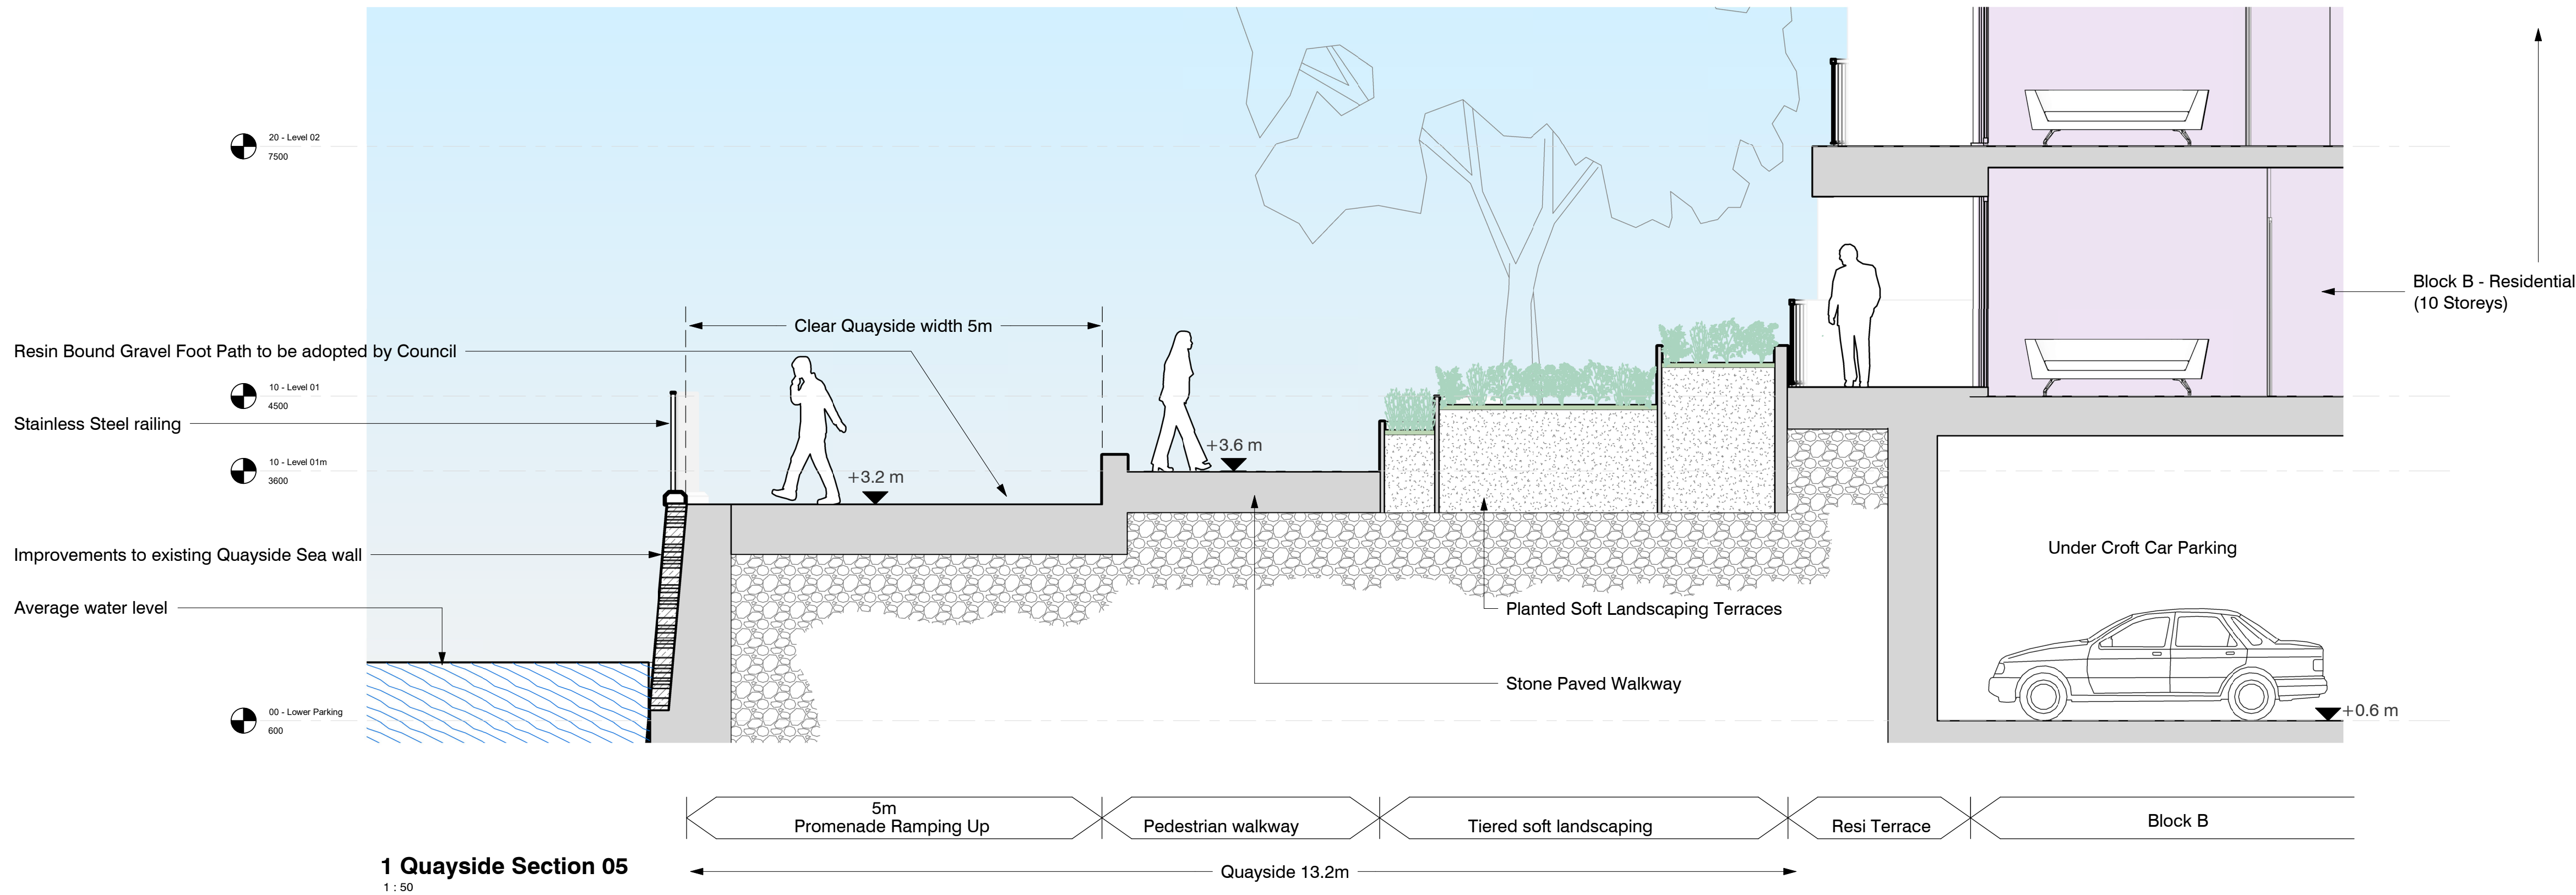


Orientation

Key Plan

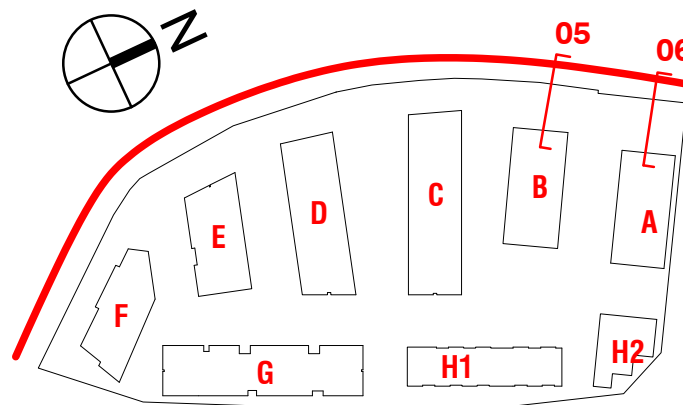

P03	04.02.22	Amendments to planning drawings issued on 26.03.21	SM	AR
P02	26.03.21	Amendments to planning drawings issued on 05.04.19	SS	AR
P01	08.07.19	Added Information for planning issued on 28.05.18	SM	AR

Rev. Date	Revision	By	Checked
-----------	----------	----	---------

leonard design architects
4th floor, Albion House
5-13 Canal Street
Nottingham, NG1 7EG, United Kingdom
t. +44 (0) 115 945 0080
e. office@leonarddesignarchitects.com

Client
Reuben & Morgan Ltd.

Project
West Quay Road, Poole

Drawing Title
Indicative Quayside Sections 05-06

Project Number 0625	Suitability S4
Drawn by LW	Checked by AR
Scale @A1 As indicated	Date 08.07.2019
File Identifier 0625 - LDA - ZZ - ZZ - DR - A - 08098	Revision P03

Purpose of Issue
PLANNING

Project Status
PLANNING