




NOTES

Coomber Associates Ltd cannot accept the accuracy of property boundaries. This drawing is COPYRIGHT and may not be reproduced without the permission of Coomber Associates Ltd.

LEGEND

Actual size @ A4

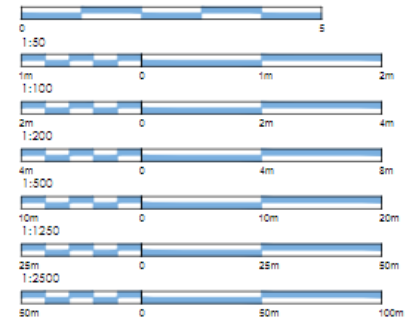


No	Details	Date	By





LEARNING RESOURCE CENTRE
BROADSTONE MIDDLE SCHOOL
DUNYEATS ROAD
BROADSTONE
BH18 8AE

BLOCK PLAN

Scale 1/2500 @ A4	Drawn by OC
Date MARCH 2022	Checked OC
Dwg 508 - P - 02	Revision -

COOMBER
RICS ASSOCIATES LIMITED
CHARTERED SURVEYORS | ARCHITECTURAL DESIGNERS | PROPERTY CONSULTANTS
www.coomberassociates.com | info@coomberassociates.com | 01202 484 752

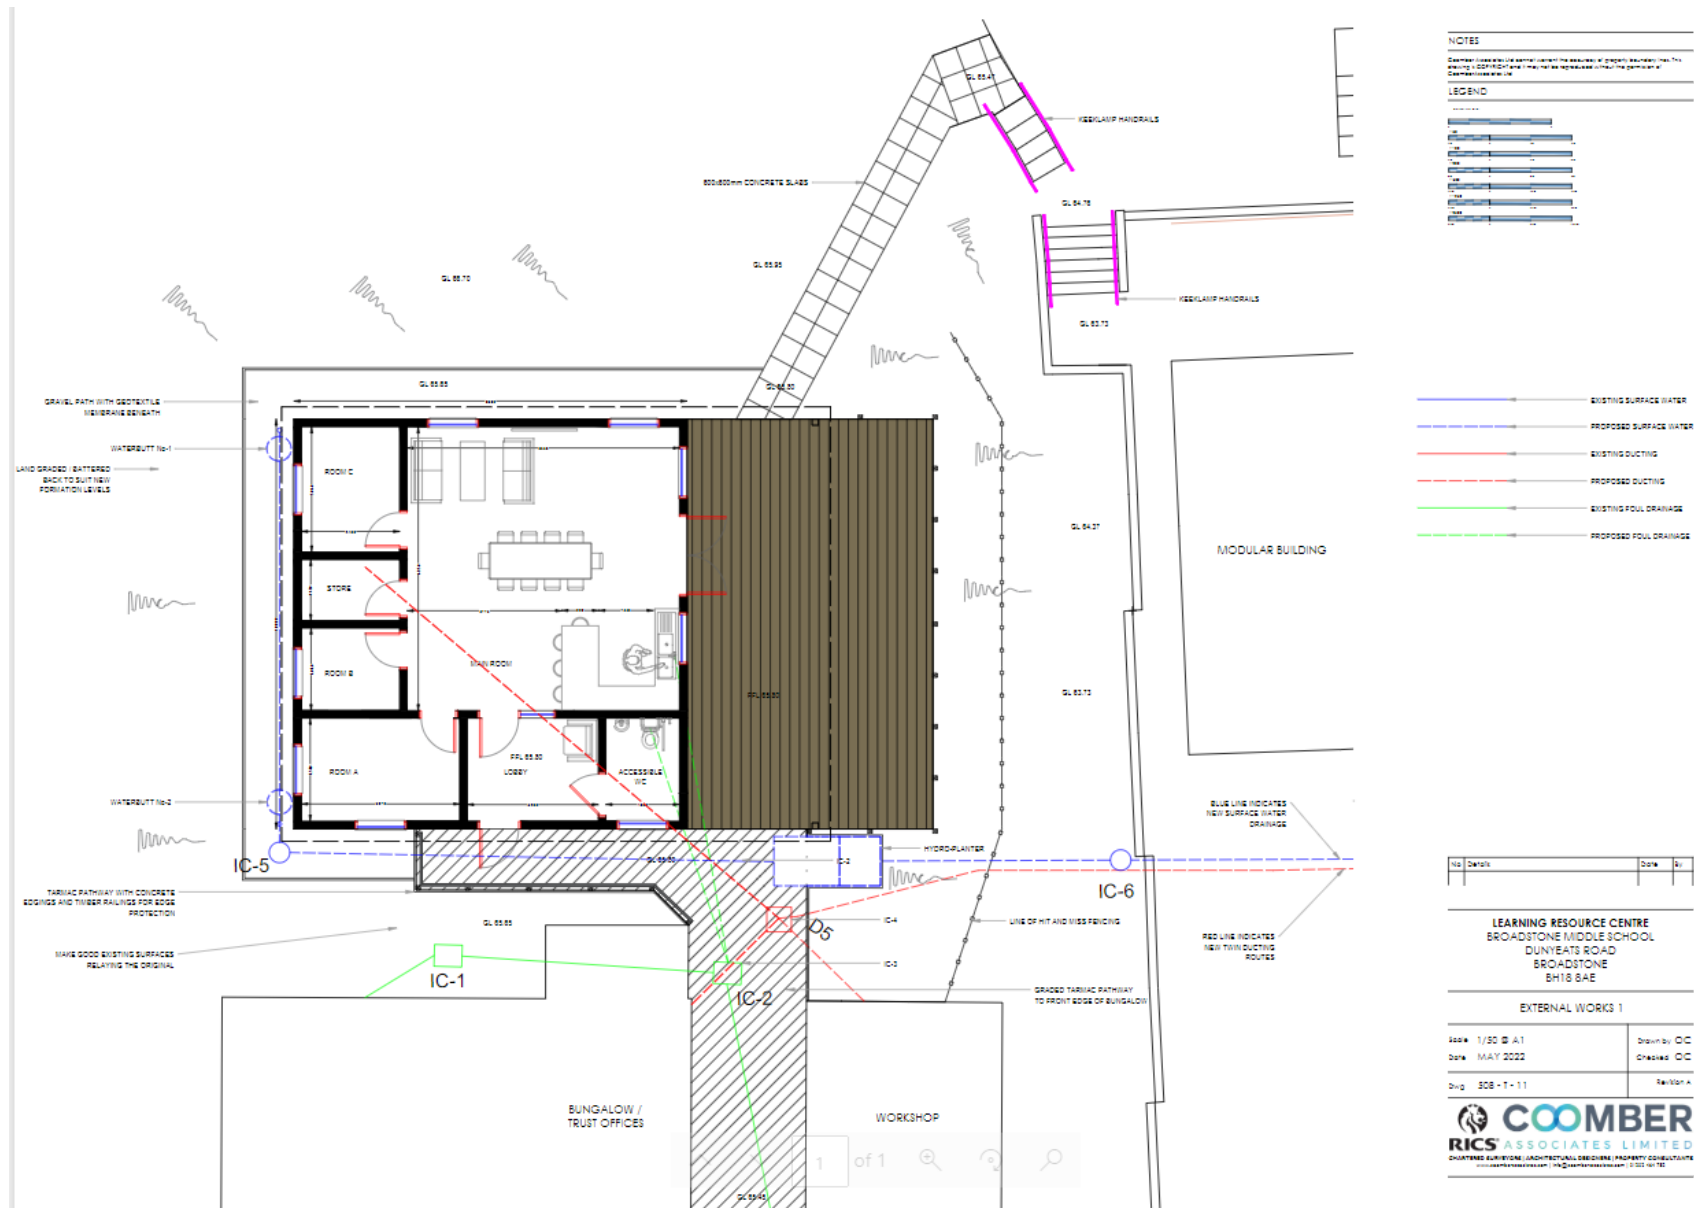

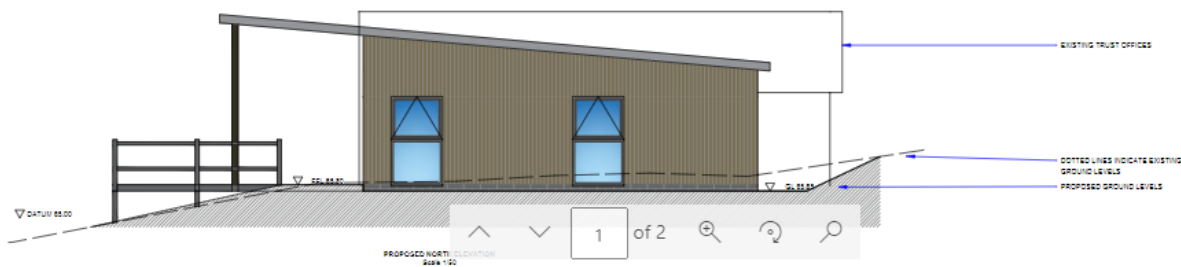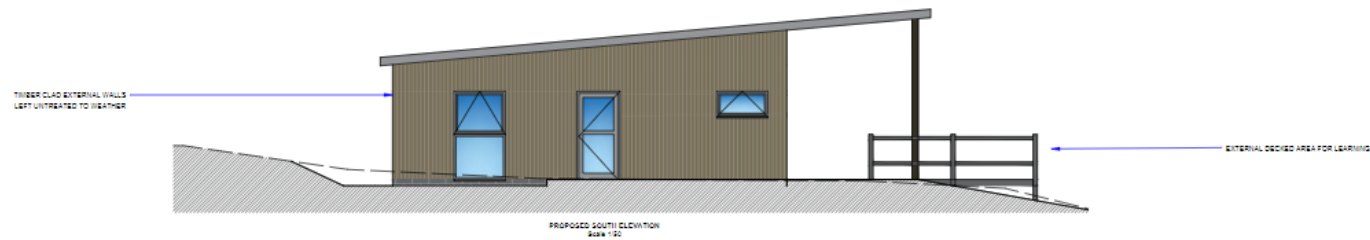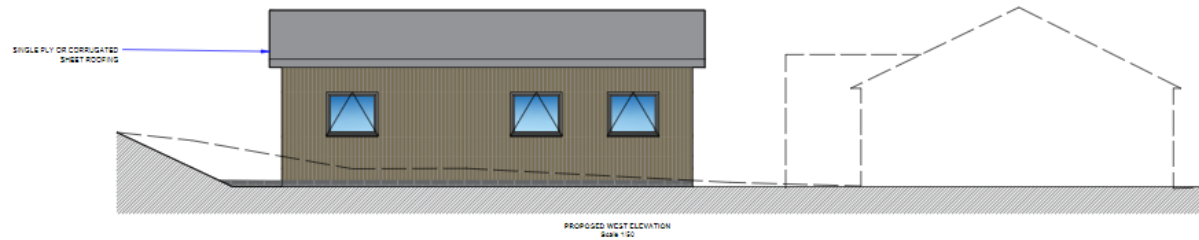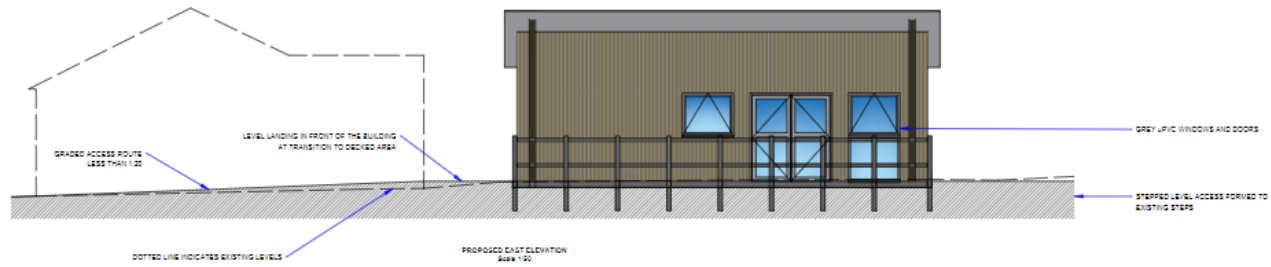

NOTES


LEGEND




LEARNING RESOURCE CENTRE
BROADSTONE MIDDLE SCHOOL
DUNYEATS ROAD
BROADSTONE
BH18 8AE

PROPOSED ELEVATIONS

Scale 1/50 @ A1	Drawn by OC
Date MARCH 2022	Checked OC

COOMBER
RICS ASSOCIATES LIMITED

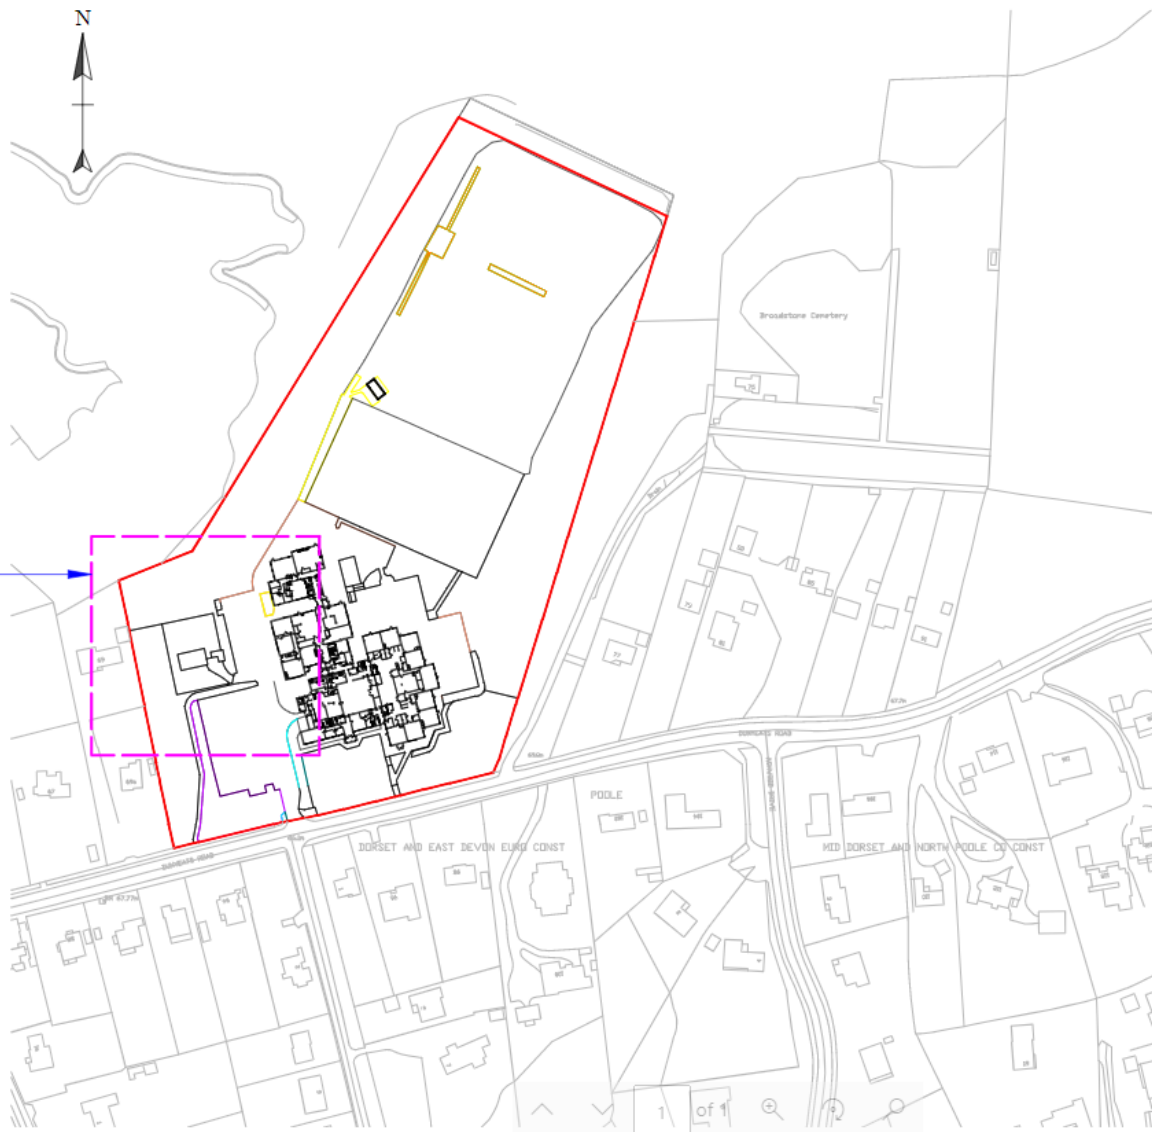


NOTES


LEGEND

Actual size @ A4

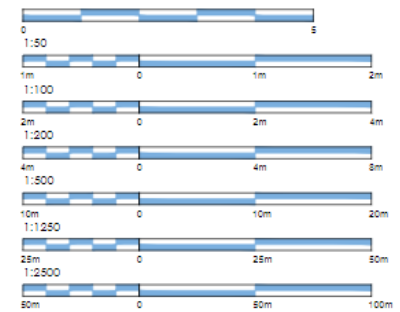

No	Details	Date	By

LEARNING RESOURCE CENTRE
BROADSTONE MIDDLE SCHOOL
DUNYEATS ROAD
BROADSTONE
8H18 8AE

SITE LOCATION PLAN

Scale: 1/2500 @ A4	Drawn by: OC
Date: MARCH 2022	Checked: OC
Dwg: 508 - P - 01	Revision: -

COOMBER
RICS ASSOCIATES LIMITED
 CHARTERED SURVEYORS | ARCHITECTURAL DESIGNERS | PROPERTY CONSULTANTS
 www.coomberassociates.com | info@coomberassociates.com | 01222 464 722