


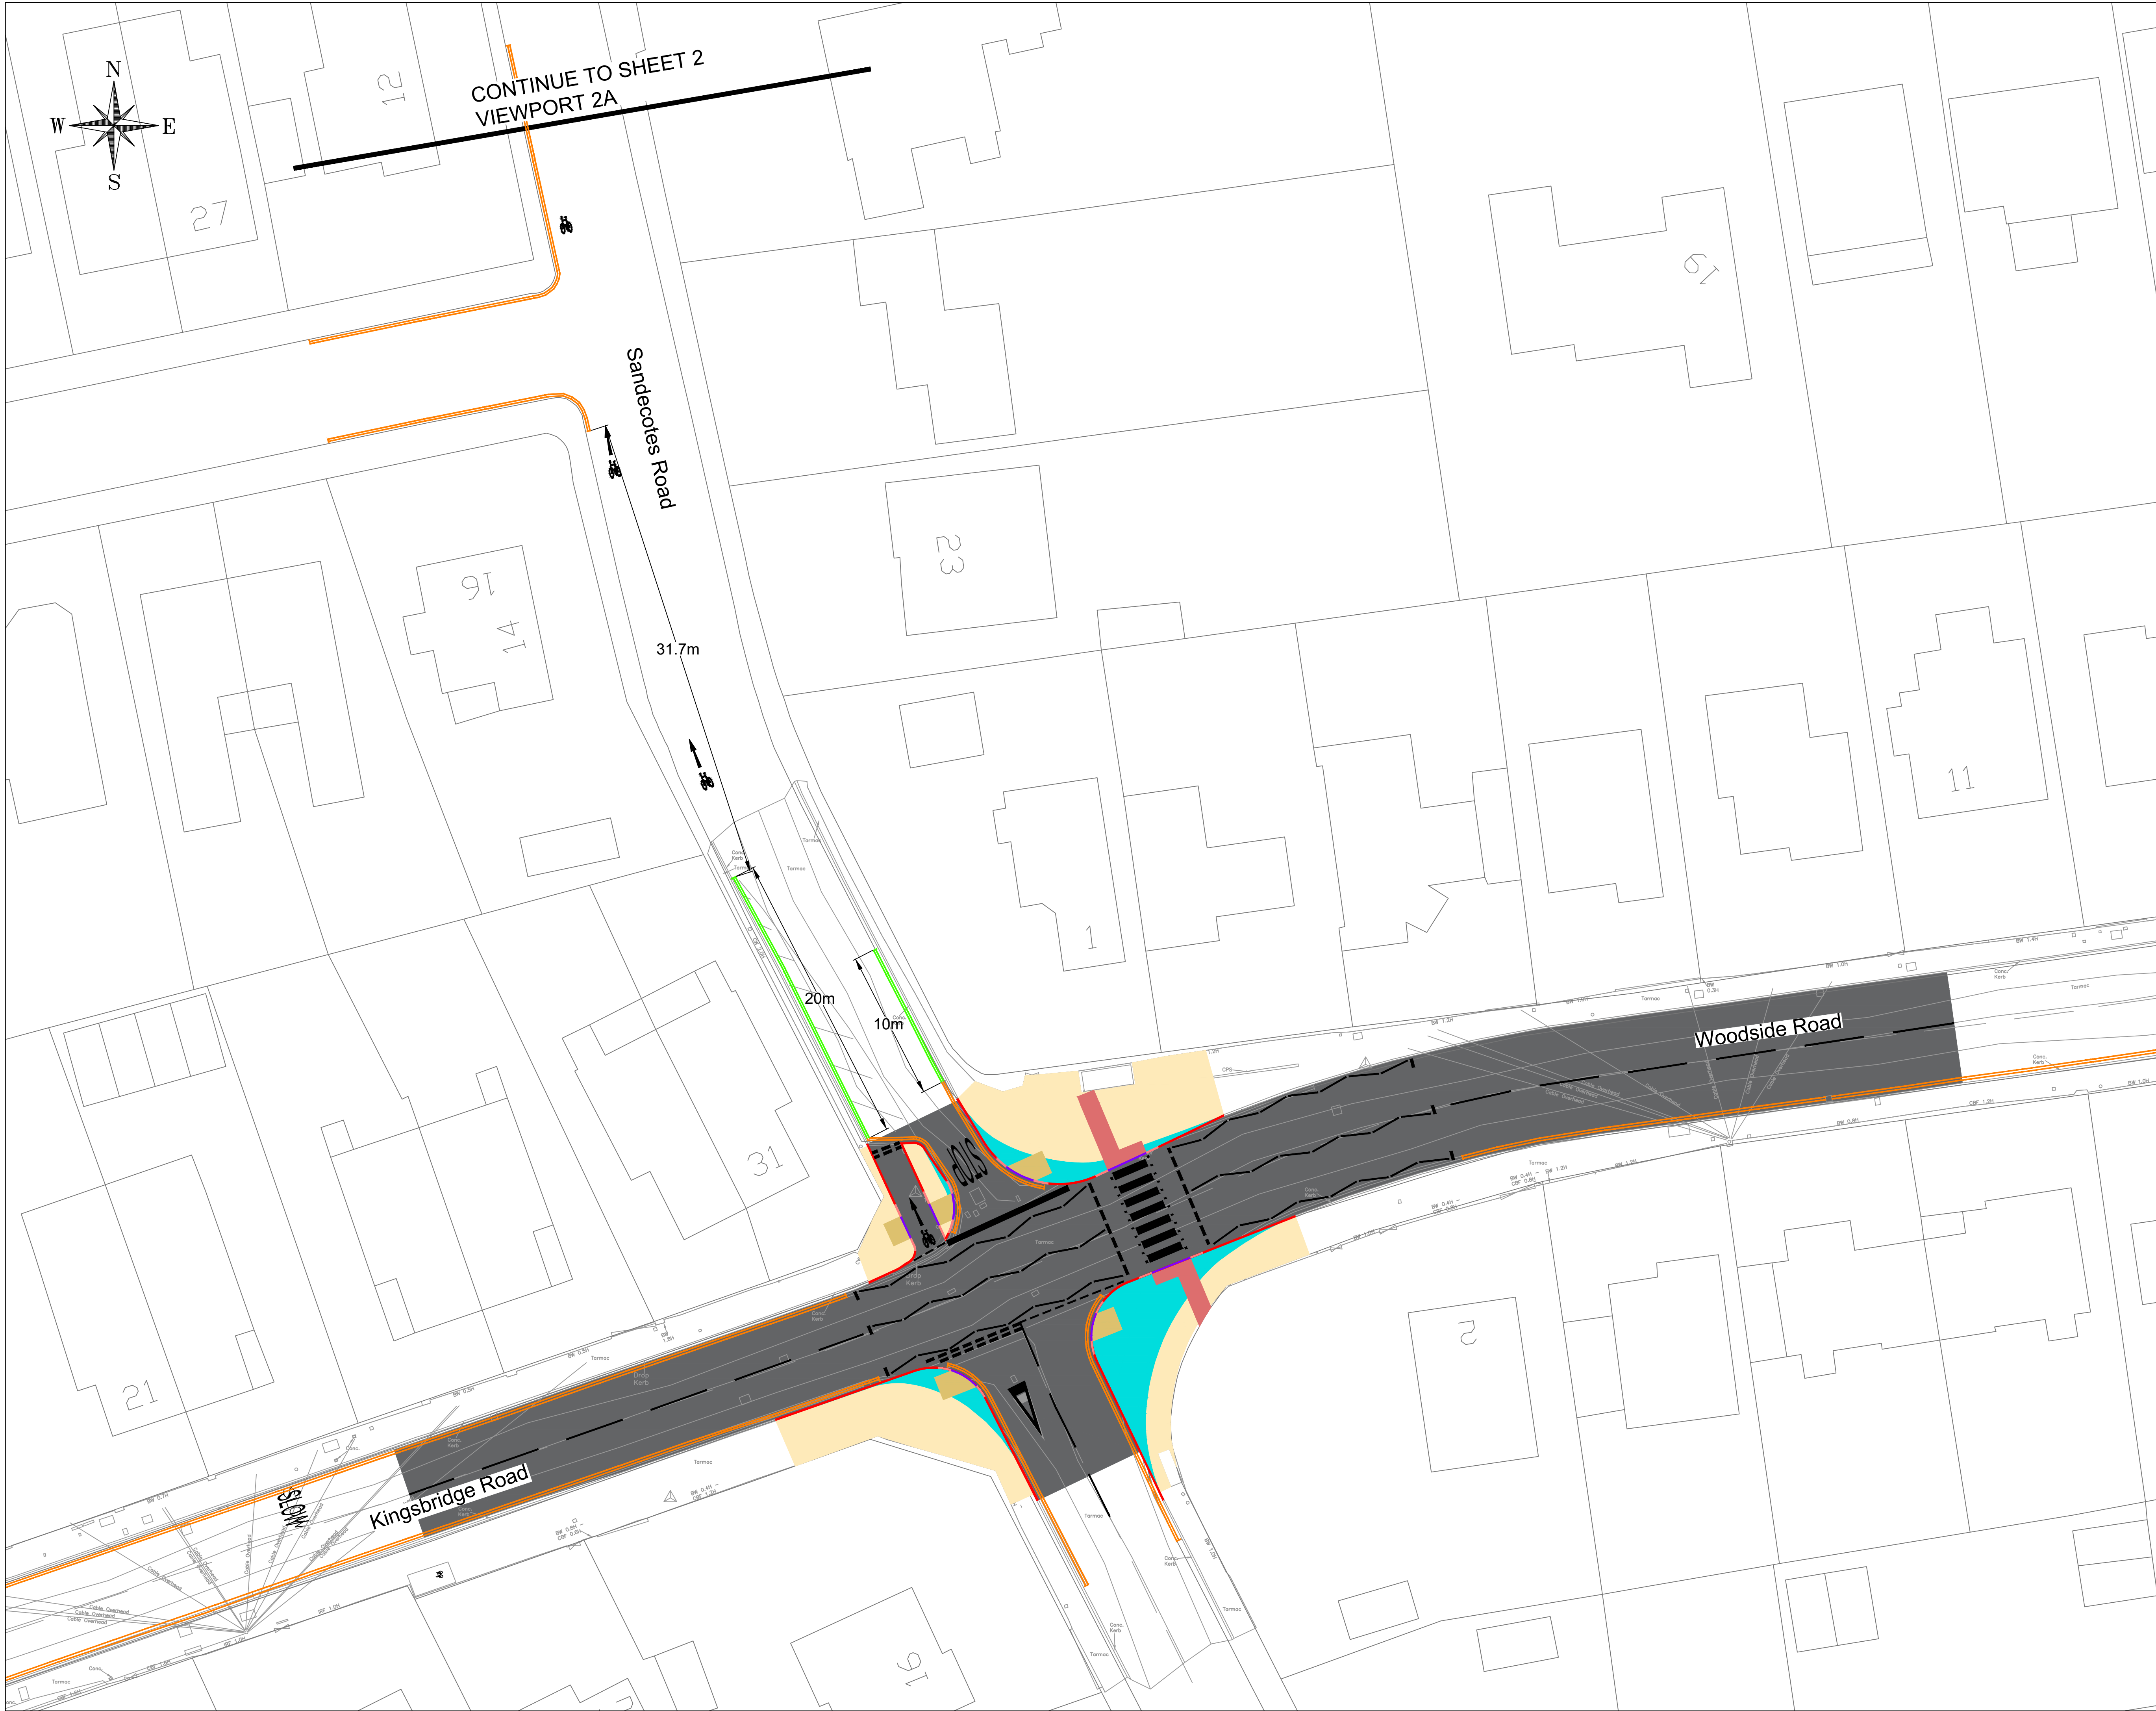

© Crown Copyright and database rights 2022. OS 100019829. BCP Council.  
© Bluesky International Ltd and Getmapping Plc 2022.

KEY:

- EXISTING DOUBLE YELLOW LINES
- PROPOSED DOUBLE YELLOW LINES
- PROPOSED WHITE LINING
- PROPOSED FOOTWAY AREA
- TACTILE PAVING - BUFF BLISTER
- TACTILE PAVING - RED
- ROAD SIGN & POST
- BELISHA BEACON
- CYCLE SYMBOL ROUNDAL

|      |            |             |
|------|------------|-------------|
|      |            |             |
|      |            |             |
| P01  | 15/08/2023 | First Issue |
| Rev. | Date       | Description |

**Transport and Engineering**

J. McLaughlin  
Service Director of  
Transport and Engineering

Project Title:

Safer Routes to Schools  
Pedestrian Crossings

Drawing Title:

Baden Powell Sandecotes  
TRO Application  
Sheet 1 of 3

|        |          |           |
|--------|----------|-----------|
| Drawn: | Checked: | Approved: |
| SDL    | AS       | APPROVED  |

|            |            |
|------------|------------|
| Date:      | Scales:    |
| 15/08/2023 | 1:500 @ A1 |

|                   |      |
|-------------------|------|
| Drawing Number:   | Rev: |
| Z3260-BPS-TRO-101 | P01  |

DRAFT

FILEPATH



- © Crown Copyright and database rights 2022. OS 100019829. BCP Council.  
© Bluesky International Ltd and Getmapping Plc 2022.
- KEY:
- EXISTING DOUBLE YELLOW LINES
  - PROPOSED DOUBLE YELLOW LINES
  - PROPOSED WHITE LINING
  - PROPOSED FOOTWAY AREA
  - TACTILE PAVING - BUFF BLISTER
  - TACTILE PAVING - RED
  - ROAD SIGN & POST
  - BELISHA BEACON
  - CYCLE SYMBOL ROUND

|      |            |             |
|------|------------|-------------|
|      |            |             |
|      |            |             |
| P01  | 15/08/2023 | First Issue |
| Rev. | Date       | Description |

Transport and Engineering


J. McLaughlin  
Service Director of  
Transport and Engineering

Project Title:  
Safer Routes to Schools  
Pedestrian Crossings

Drawing Title:  
Baden Powell Sandecotes  
TRO Application  
Sheet 3 of 3

|                                      |                       |                       |
|--------------------------------------|-----------------------|-----------------------|
| Drawn:<br>SDL                        | Checked:<br>AS        | Approved:<br>APPROVED |
| Date:<br>15/08/2023                  | Scales:<br>1:500 @ A1 |                       |
| Drawing Number:<br>Z3260-BPS-TRO-101 |                       | Rev:<br>P01           |

FILEPATH

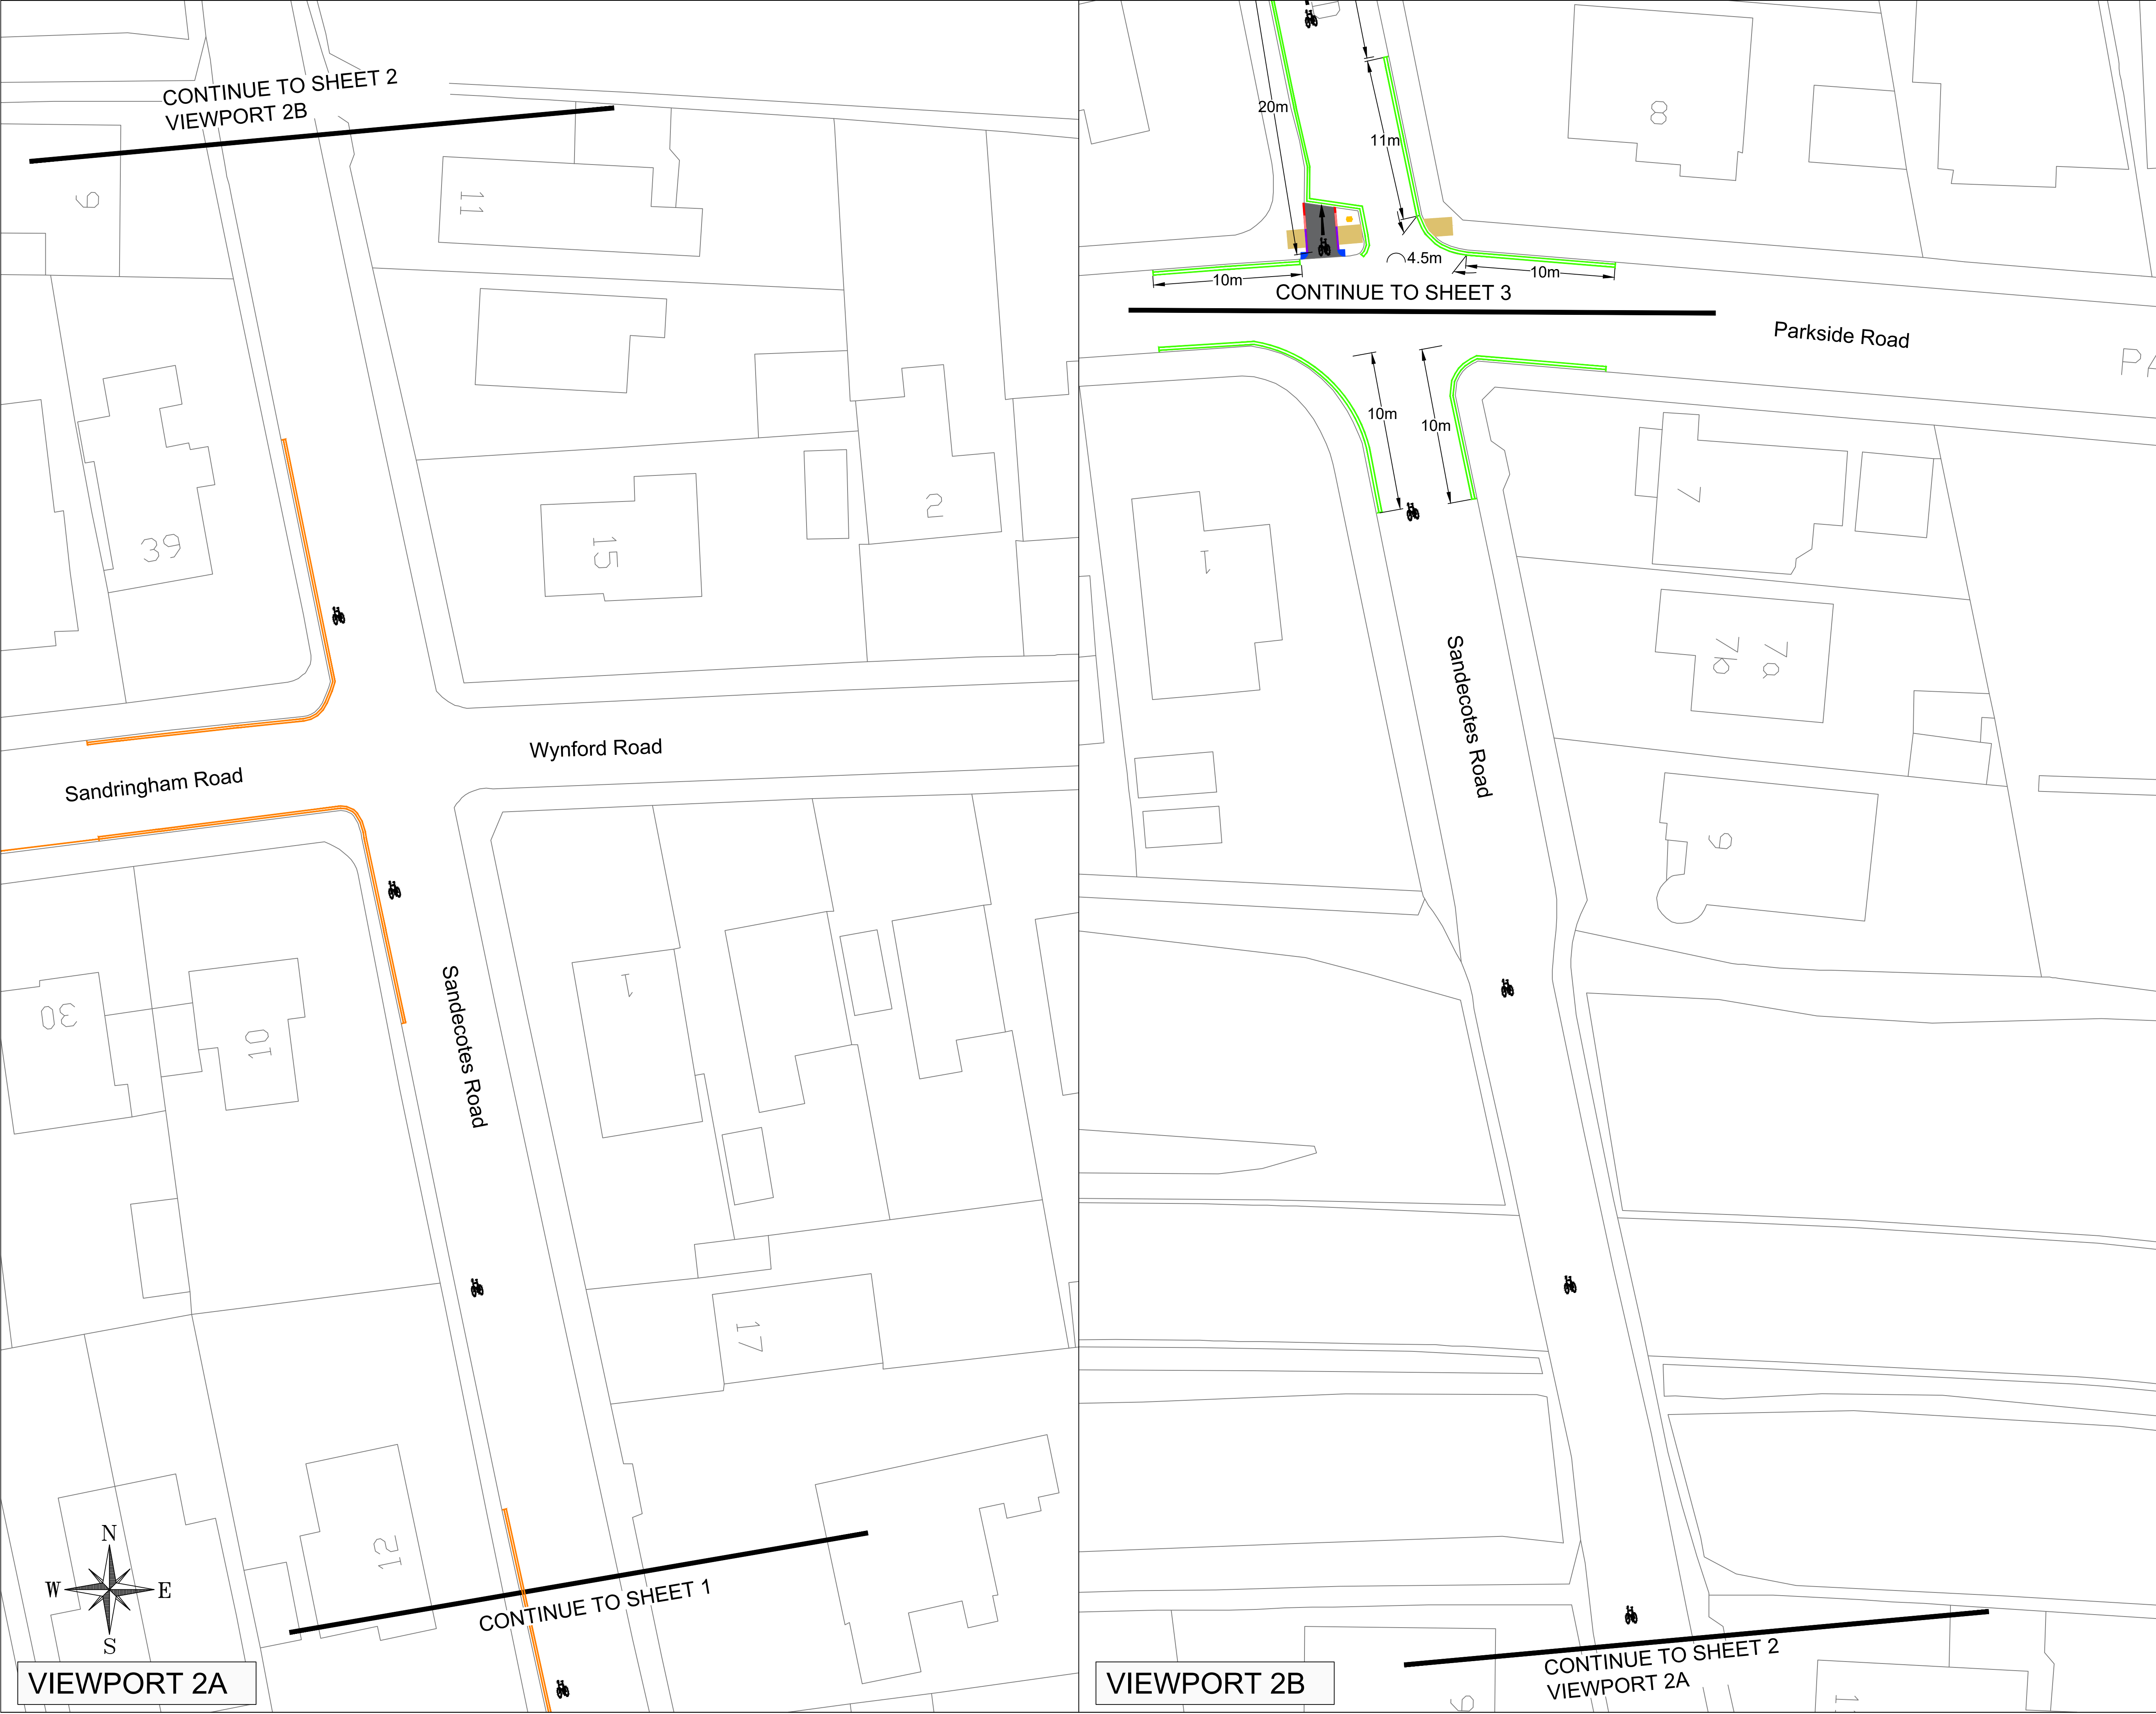

© Crown Copyright and database rights 2022. OS 100019829. BCP Council.  
© Bluesky International Ltd and Getmapping Plc 2022.

KEY:

- EXISTING DOUBLE YELLOW LINES
- PROPOSED DOUBLE YELLOW LINES
- PROPOSED WHITE LINING
- PROPOSED FOOTWAY AREA
- TACTILE PAVING - BUFF BLISTER
- TACTILE PAVING - RED
- ROAD SIGN & POST
- BELISHA BEACON
- CYCLE SYMBOL ROUNDAL

|      |            |             |
|------|------------|-------------|
|      |            |             |
|      |            |             |
| P01  | 15/08/2023 | First Issue |
| Rev. | Date       | Description |

Transport and Engineering

J. McLaughlin  
Service Director of  
Transport and Engineering

BCP Council

Project Title:

Safer Routes to Schools  
Pedestrian Crossings

Drawing Title:

Baden Powell Sandecotes  
TRO Application  
Sheet 2 of 3

|        |          |           |
|--------|----------|-----------|
| Drawn: | Checked: | Approved: |
| SDL    | AS       | APPROVED  |

Date:

15/08/2023

Scales:

1:500 @ A1

Drawing Number:

Z360-BPS-TRO-101

Rev:

P01

DRAFT

FILEPATH