


**INDICATIVE STREETSCENE - SHOWING APPROVED PRIOR APPROVAL APP/23/01117/PA**

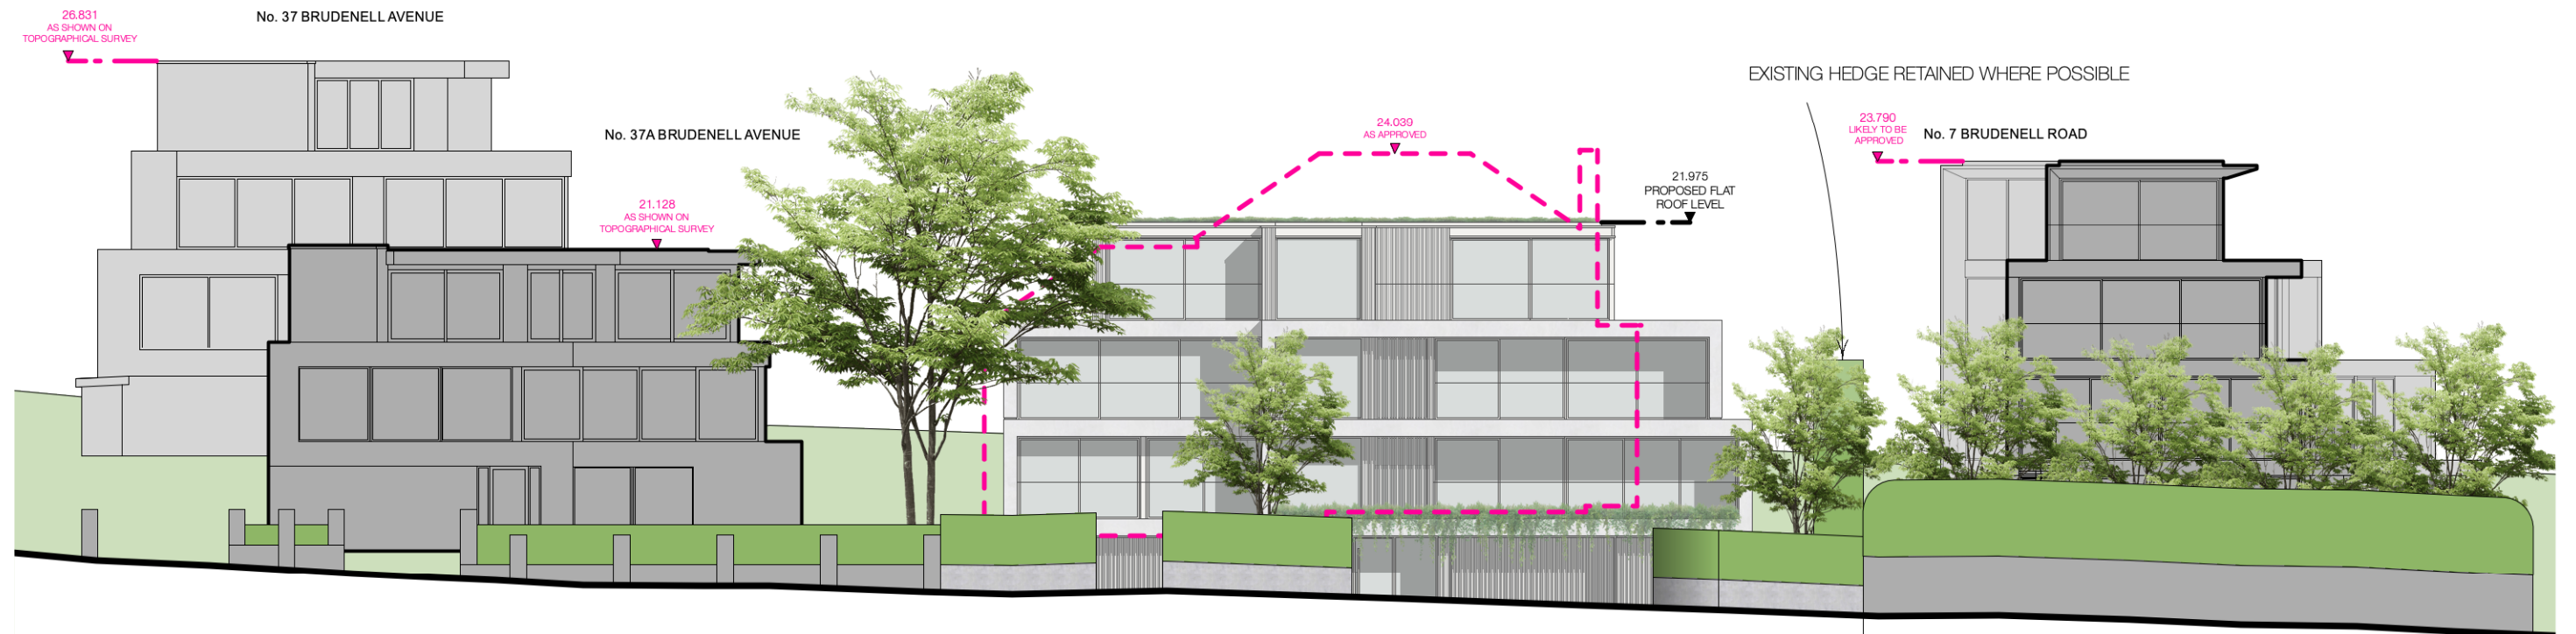

**INDICATIVE STREETSCENE - PROPOSED  
SHOWING OUTLINE OF APPROVED PRIOR APPROVAL APP/23/01117/PA**

**UPDATED TO SHOW OUTLINE OF APPLICATION CURRENTLY IN PLANNING, LIKELY TO BE APPROVED. OUTLINE OF CURRENT APPLICATION UPDATED AS REQUESTED BY L.A APP 24/00454/F**

0 | 1 | 2 | 3 | 4 | 5 10m