


© Crown copyright and database rights - OS AC0000808062

Location plan (1:1250)
(Existing and proposed)




© Crown copyright and database rights - OS AC0000808062

Block plan (1:500)
(Existing and proposed)

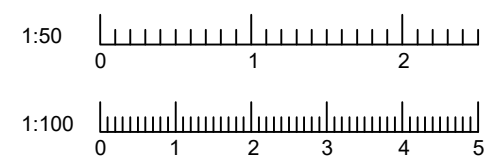



Job Title		Scale	Date
28 Alma Road		A3	23/04/24
Drawing Title		Drawn	checked
Location Plan & Block Plan		GEMP	GEMP
		Client	
		Development	
		Drawing No.	Rev.
		01	C




BCP Council
Housing Delivery Team
Dalling Road,
Bournemouth,
BH12 1DJ

The copyright in this drawing is vested in the BCP Council and may not be reproduced without express permission.
DO NOT SCALE from this drawing.
Any discrepancies between this drawing and another, or conditions on site, should be reported to the Council's representative immediately.

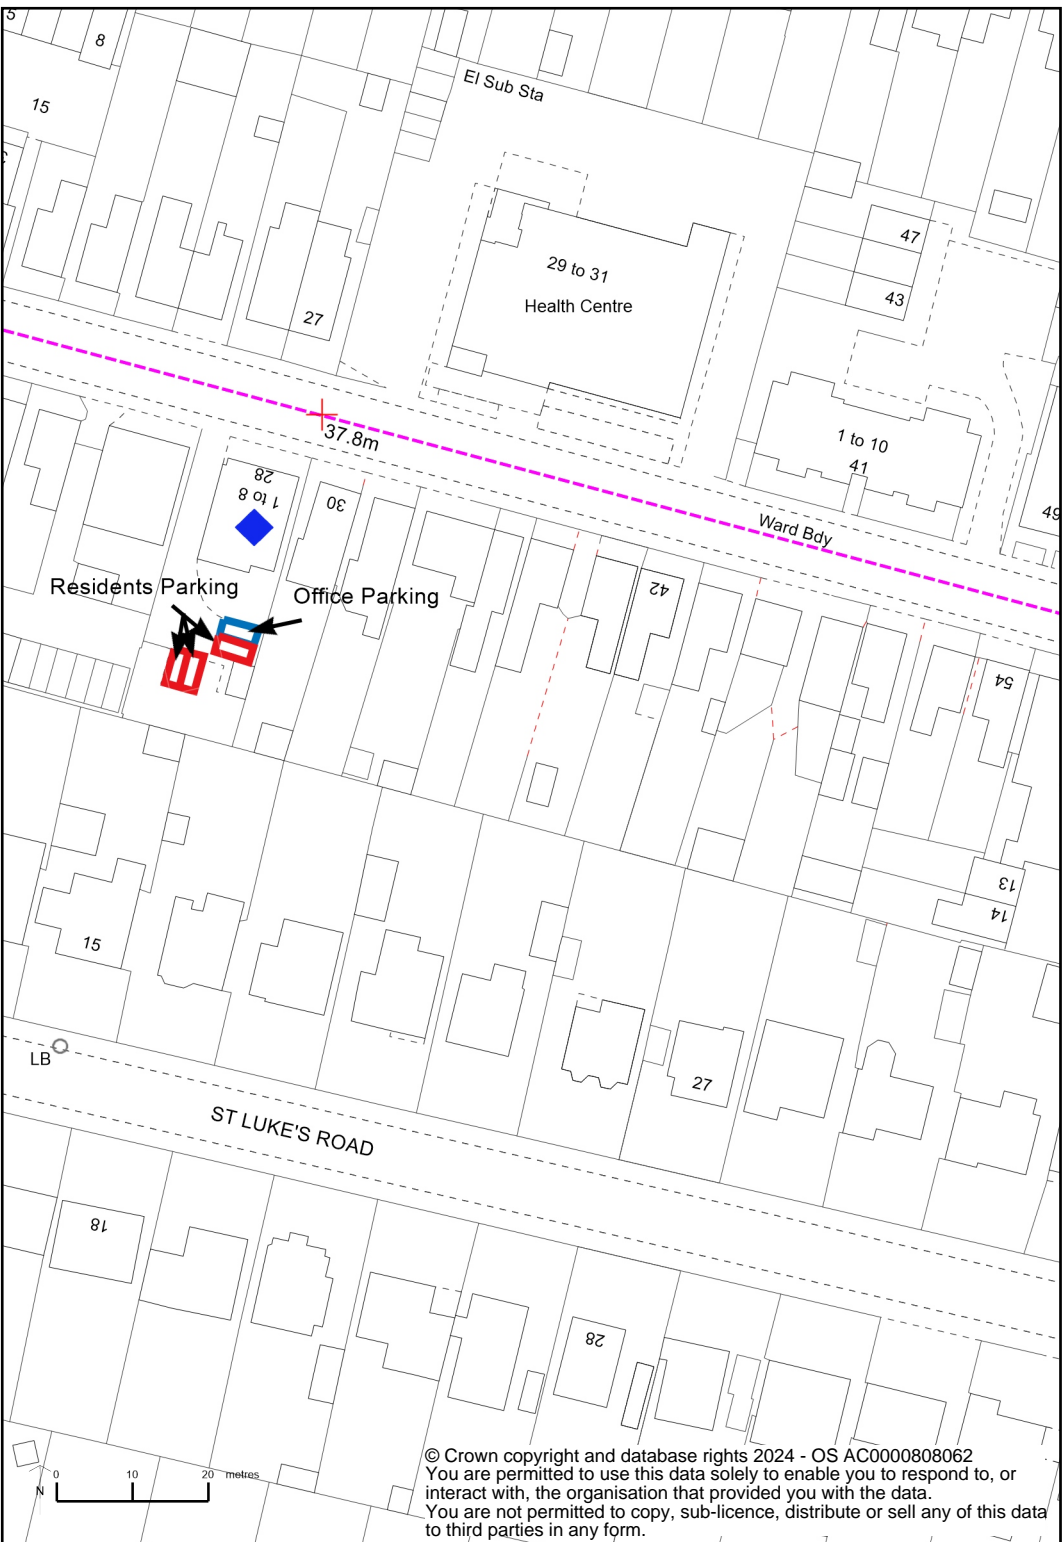


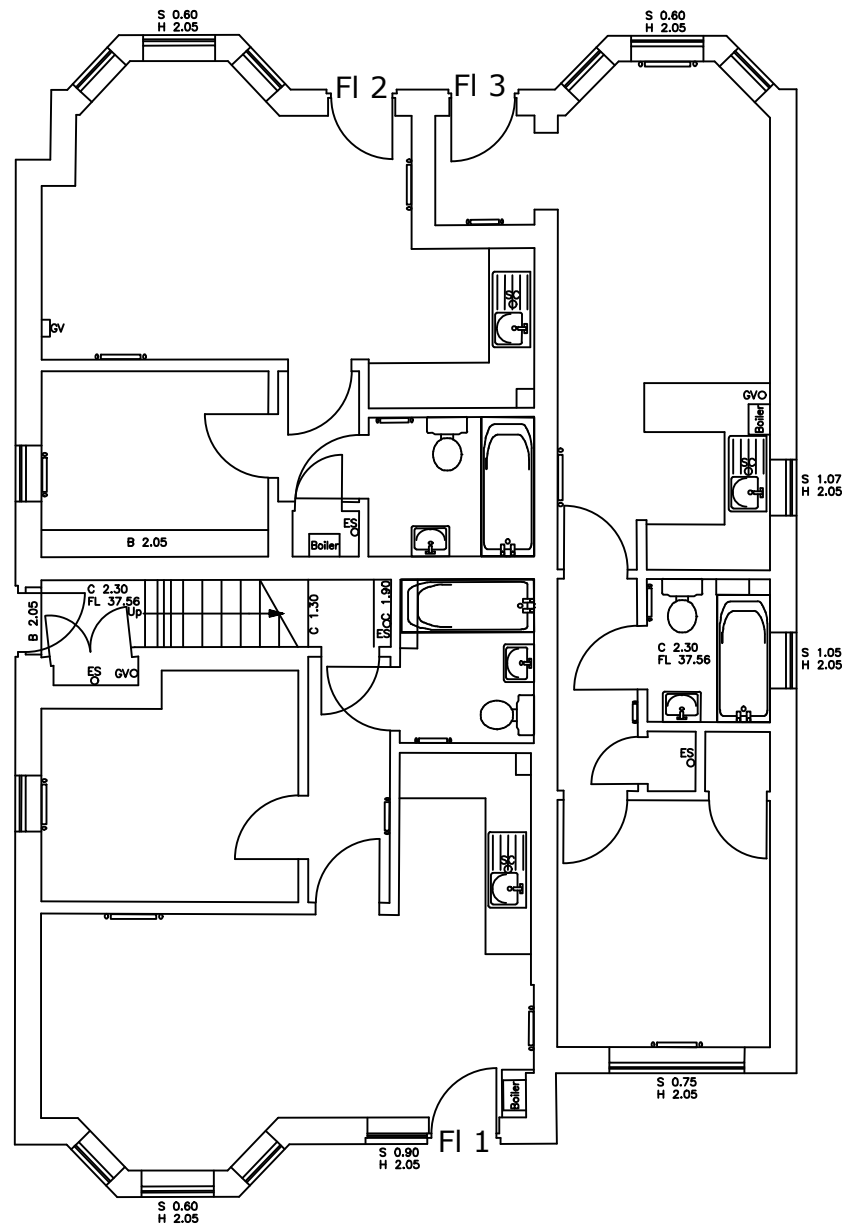


Ground Floor Plan

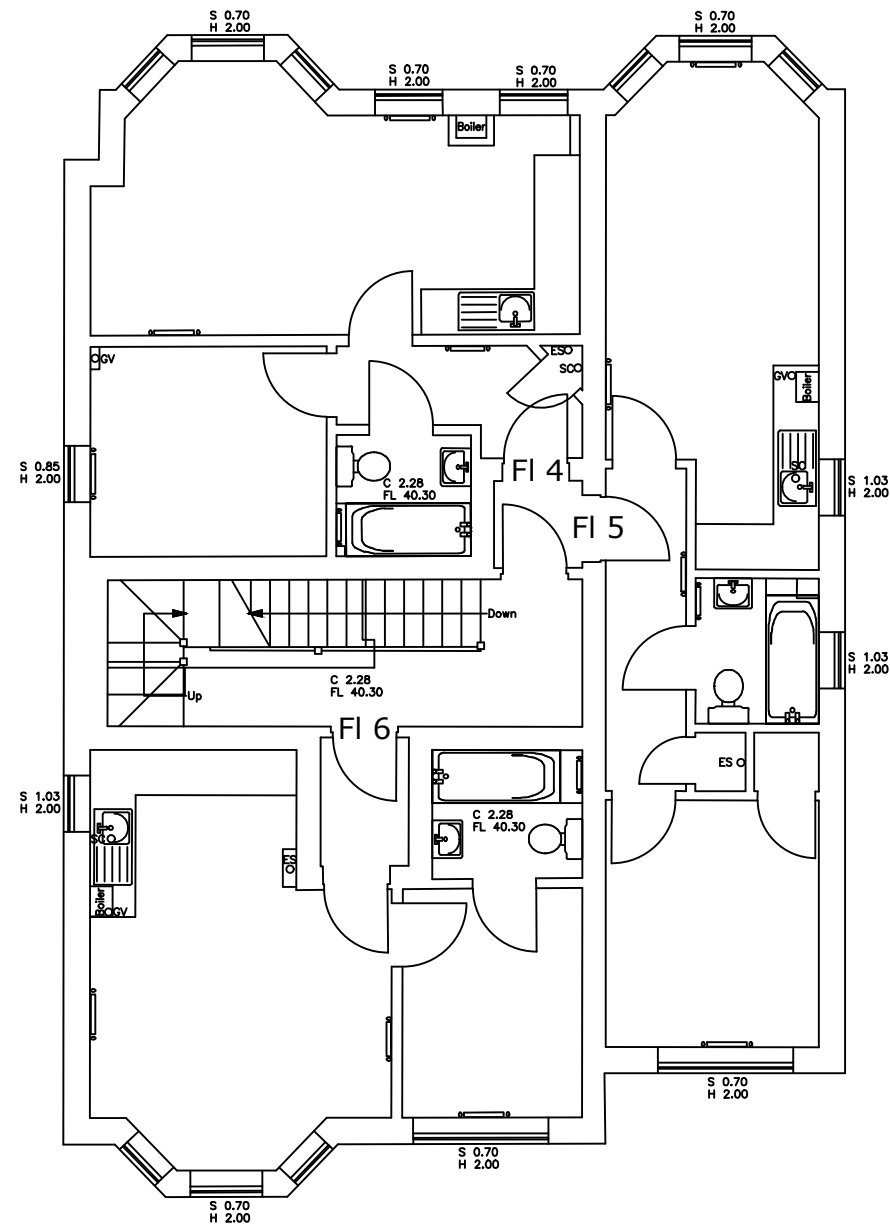


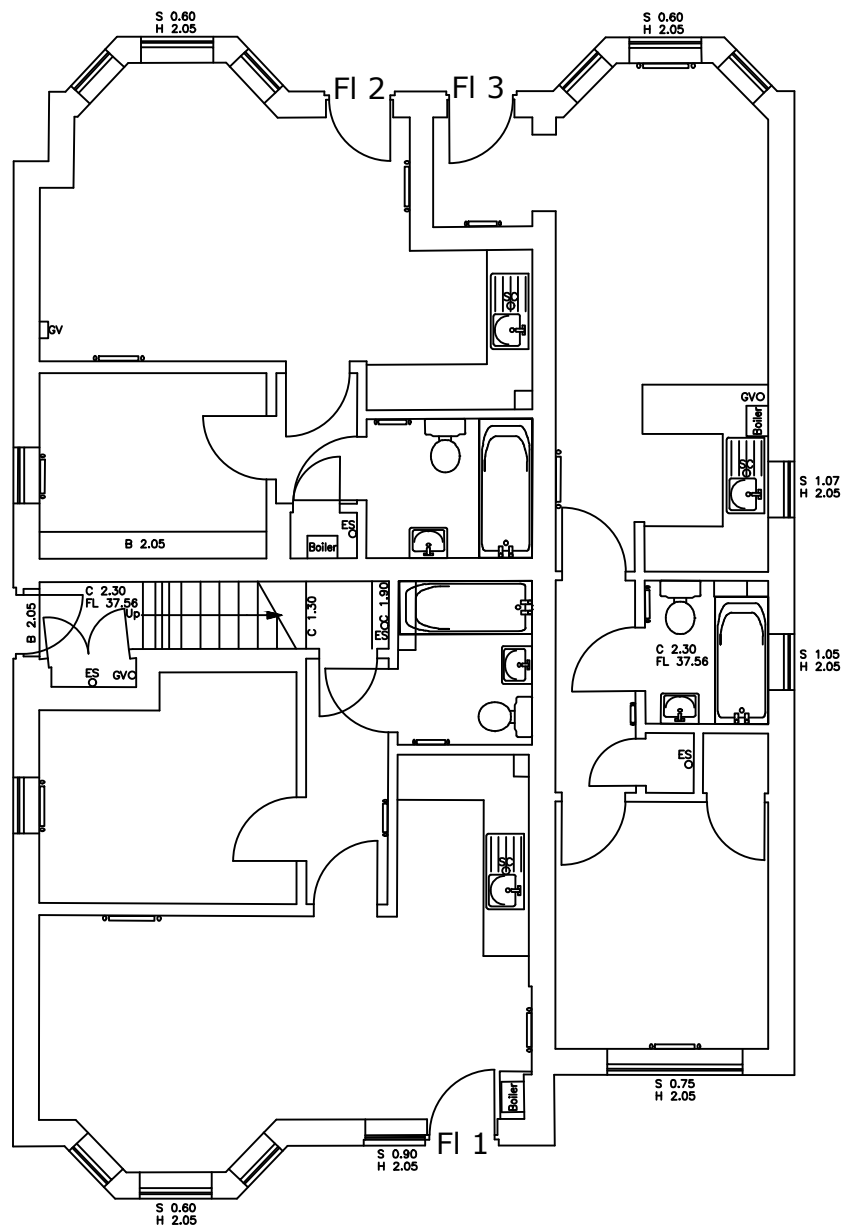
First Floor Plan

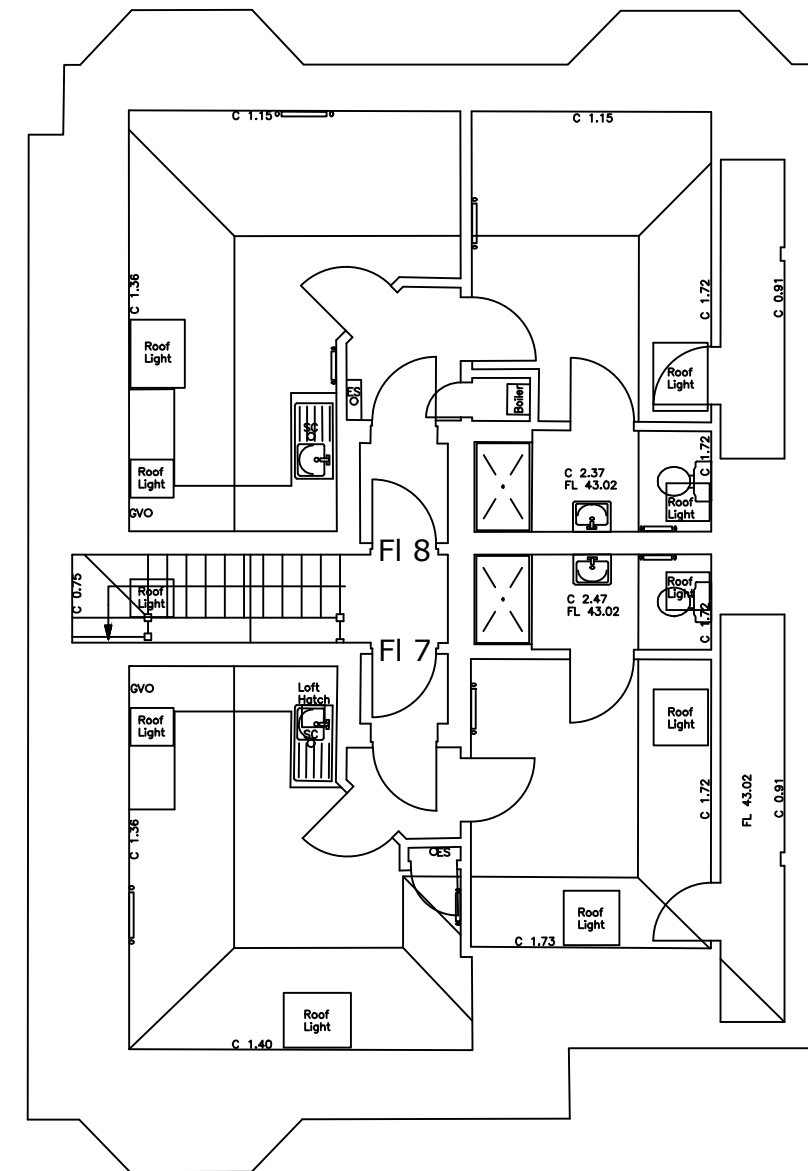


Second Floor Plan

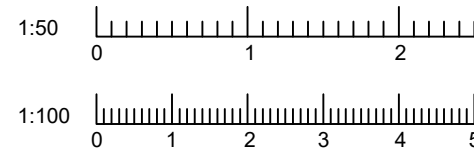


Job Title		Scale	Date	 <div>BCP Council Housing Delivery Team Dalling Road, Bournemouth, BH12 1DJ</div> <div>The copyright in this drawing is vested in the BCP Council and may not be reproduced without express permission. DO NOT SCALE from this drawing. Any discrepancies between this drawing and another, or conditions on site, should be reported to the Council's representative immediately.</div>
28 Alma Road		1:100	07/05/24	
Drawing Title		Drawn	checked	
EXISTING FLOOR PLAN		GEMP	GEMP	
		Client	Development	
		Drawing No.	Rev.	
		02	A	




Ground Floor Plan

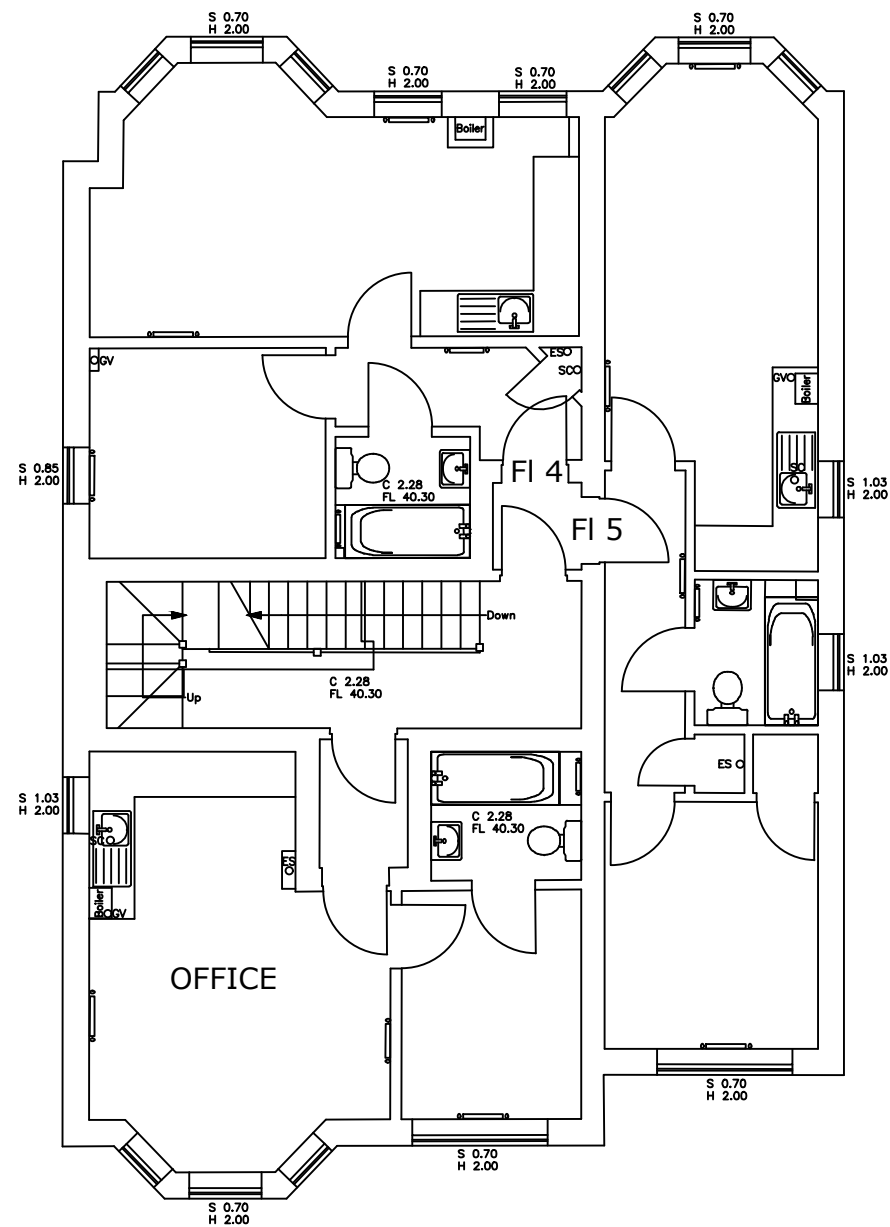


First Floor Plan

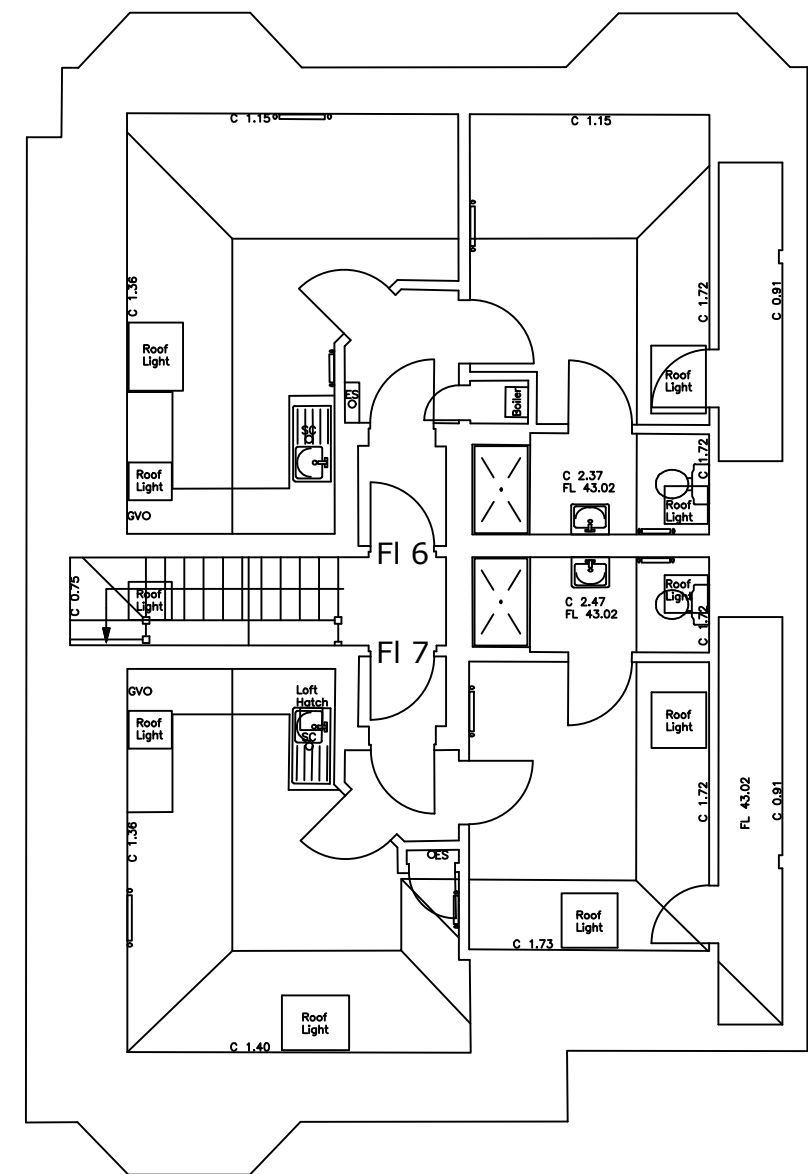

Second Floor Plan

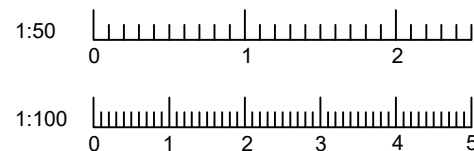

Job Title		Scale	Date
28 Alma Road		1:100	07/05/24
Drawing Title		Drawn	checked
PROPOSED FLOOR PLAN		GEMP	GEMP
		Client	
		Development	
		Drawing No.	Rev.
		03	A




BCP Council
Housing Delivery Team
Dalling Road,
Bournemouth,
BH12 1DJ

The copyright in this drawing is vested in the BCP Council and may not be reproduced without express permission.
DO NOT SCALE from this drawing. Any discrepancies between this drawing and another, or conditions on site, should be reported to the Council's representative immediately.



N O R T H E L E V A T I O N

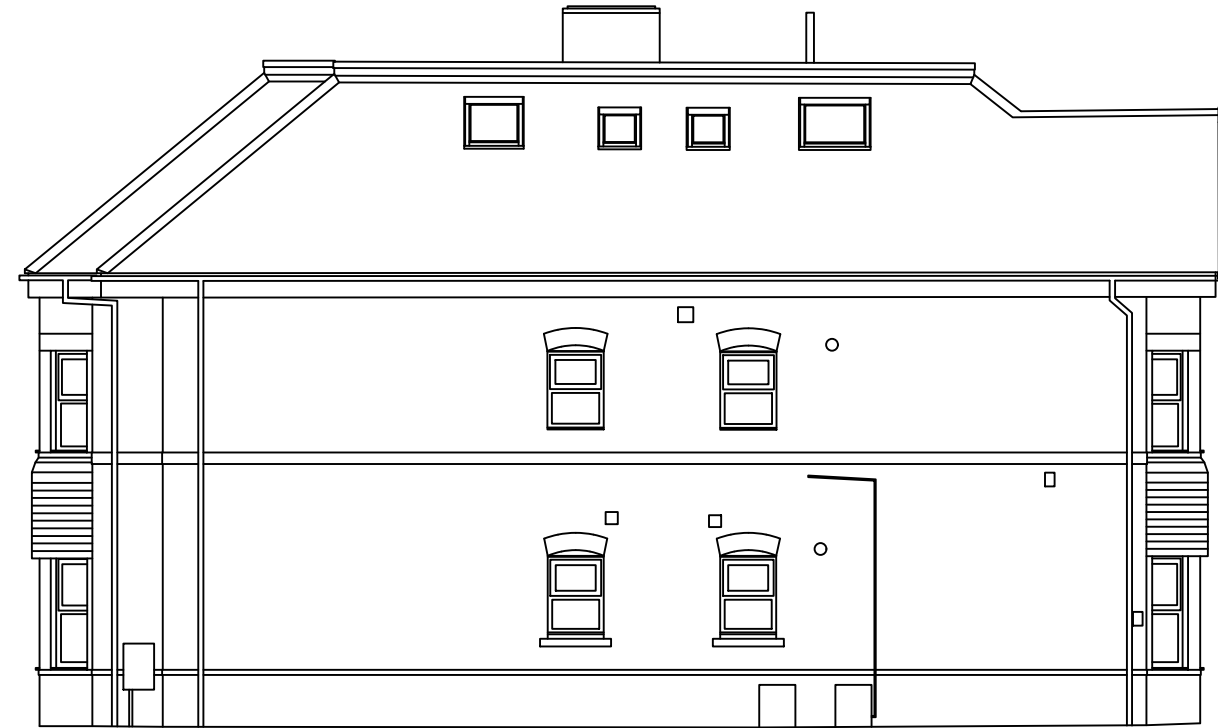

E A S T E L E V A T I O N




S O U T H E L E V A T I O N



W E S T E L E V A T I O N



Job Title		Scale	Date
28 Alma Road		1:100	07/05/24
Drawing Title		Drawn	checked
EXISTING ELEVATION DRAWING		GEMP	GEMP
		Client	Development
		Drawing No.	Rev.
		04	A




BCP Council
Housing Delivery Team
Dalling Road,
Bournemouth,
BH12 1DJ

The copyright in this drawing is vested in the BCP Council and may not be reproduced without express permission.
DO NOT SCALE from this drawing. Any discrepancies between this drawing and another, or conditions on site, should be reported to the Council's representative immediately.



N O R T H E L E V A T I O N

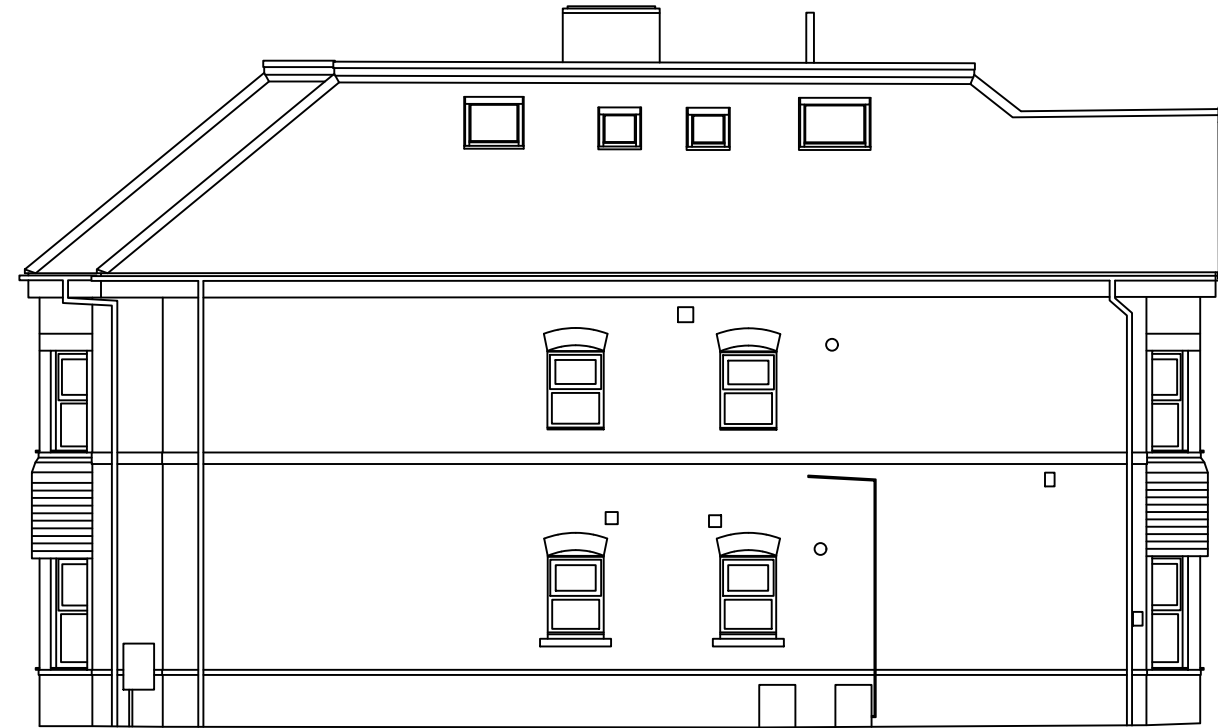

E A S T E L E V A T I O N




S O U T H E L E V A T I O N



W E S T E L E V A T I O N



Job Title		Scale	Date	 <div>BCP Council Housing Delivery Team Dalling Road, Bournemouth, BH12 1DJ</div>	The copyright in this drawing is vested in the BCP Council and may not be reproduced without express permission. DO NOT SCALE from this drawing. Any discrepancies between this drawing and another, or conditions on site, should be reported to the Council's representative immediately.
28 Alma Road		1:100	07/05/24		
Drawing Title		Drawn	checked		
PROPOSED ELEVATION DRAWING		GEMP	GEMP		
		Client			
		Development			
		Drawing No.	Rev.		
		05	A		