


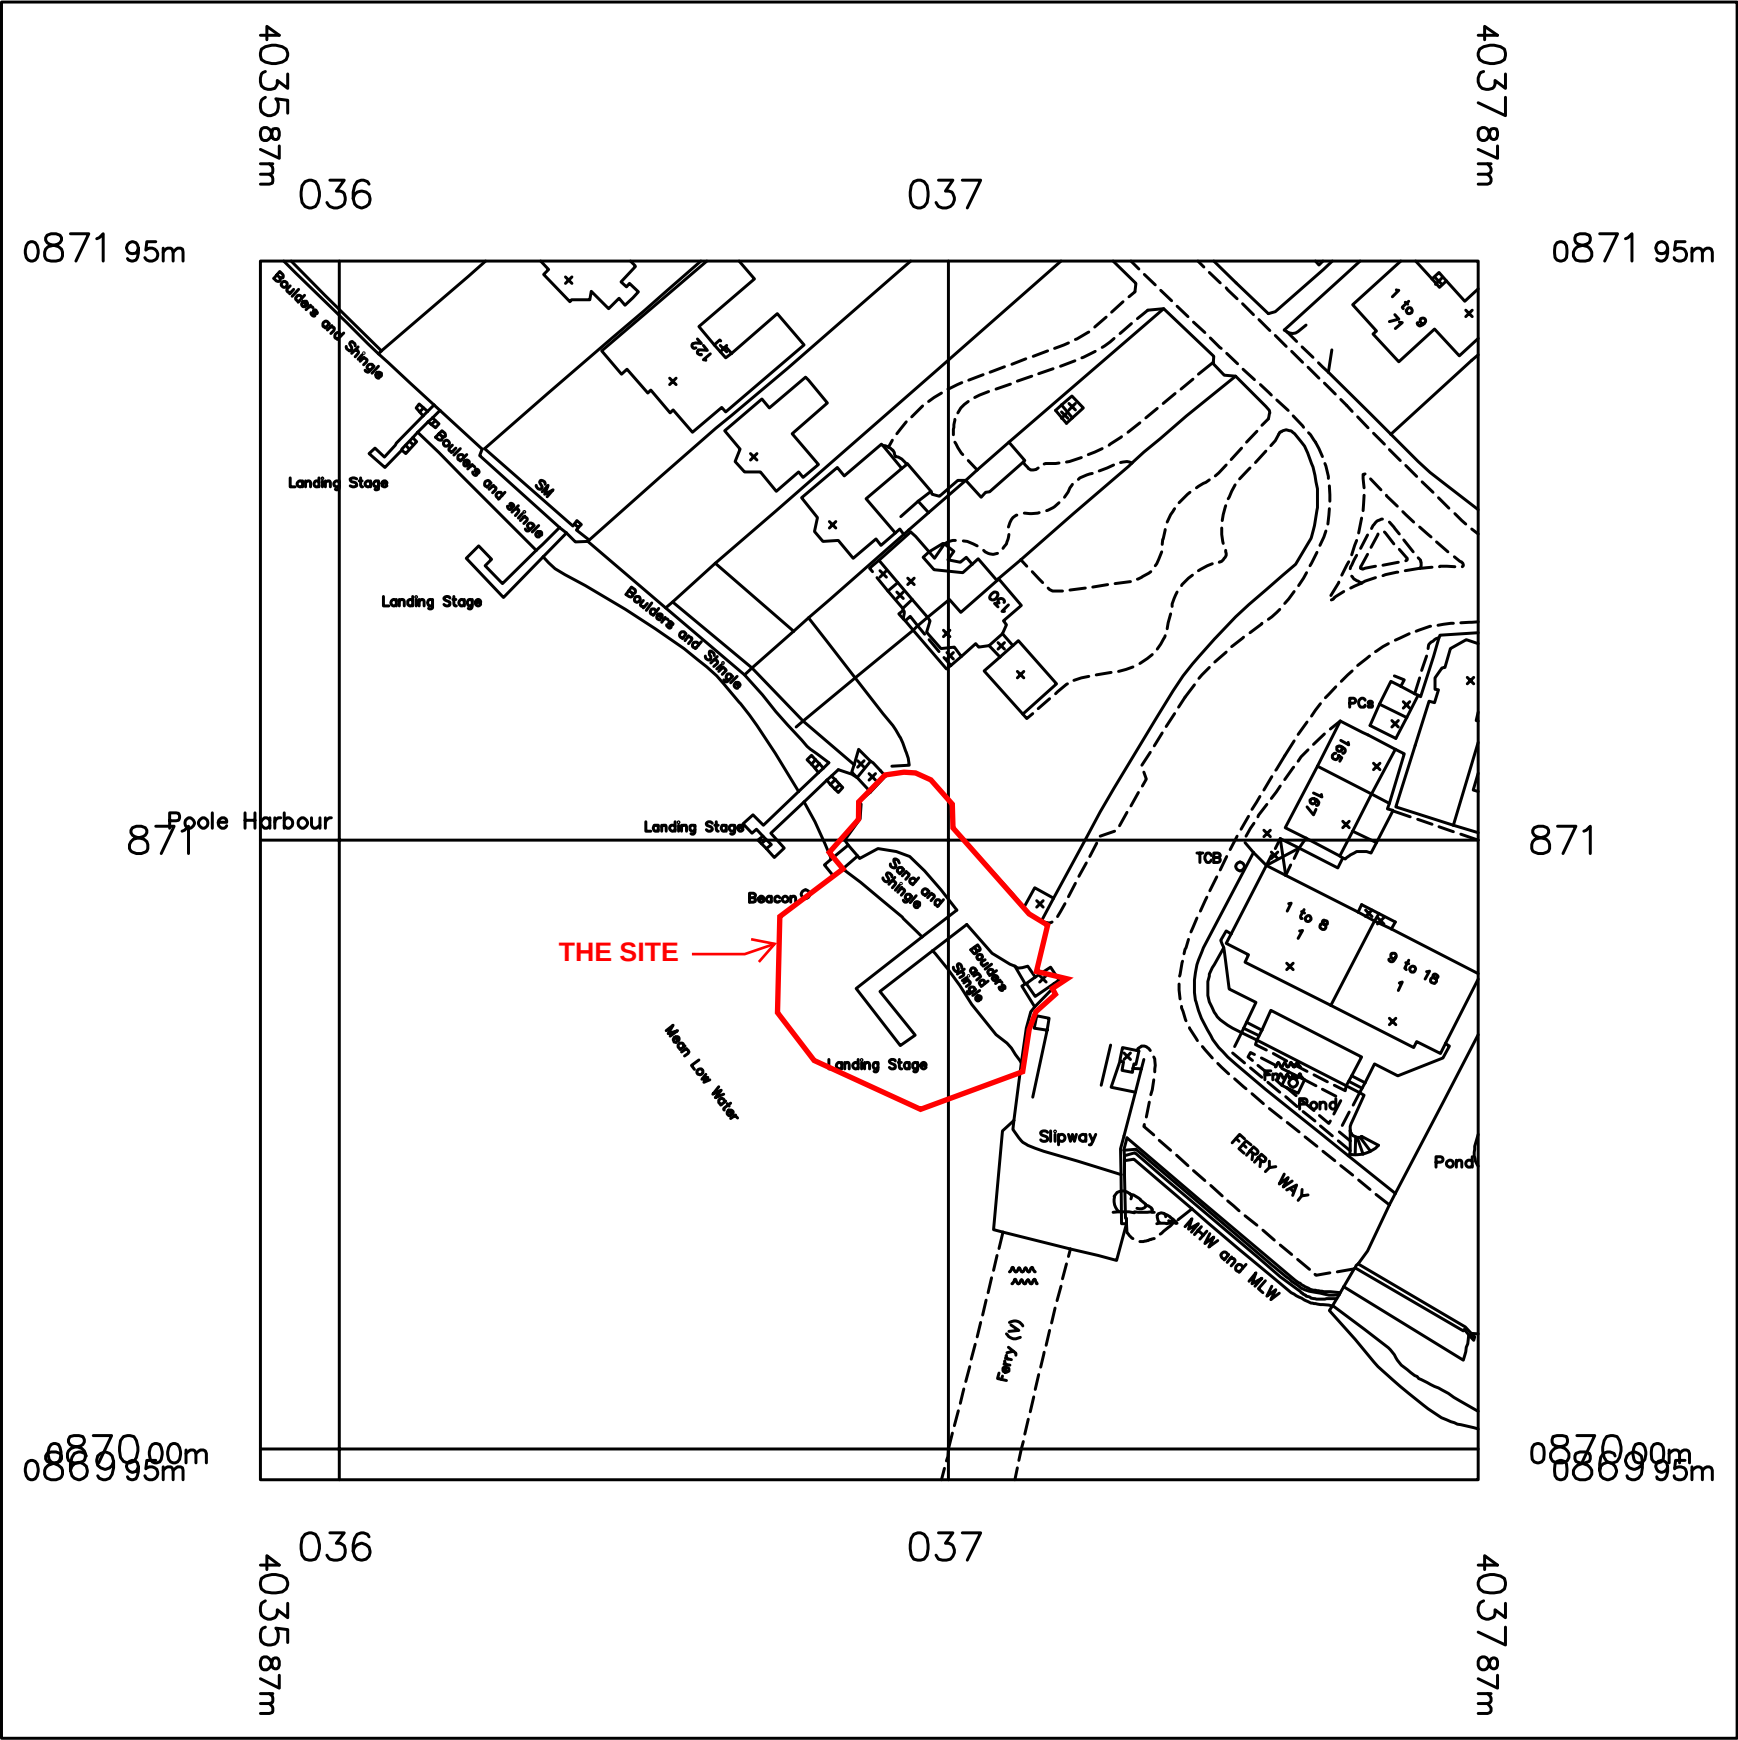


Project.
SANDBANKS FERRY BERTH

Title.
1:1250 LOCATION PLAN

Made by. MN	Job No. 70104733	Date. 28/06/24
Checked by. BH	Revision. P03	Page No. 1/1
Scale. 1:1250 @ A3		



File name: C:_CAD EXPORTS TO WORKS\TUESDAY\SANDBANKS PROPOSED.DWG, printed on 10 September 2024 10:50:18, by Norman, Jane

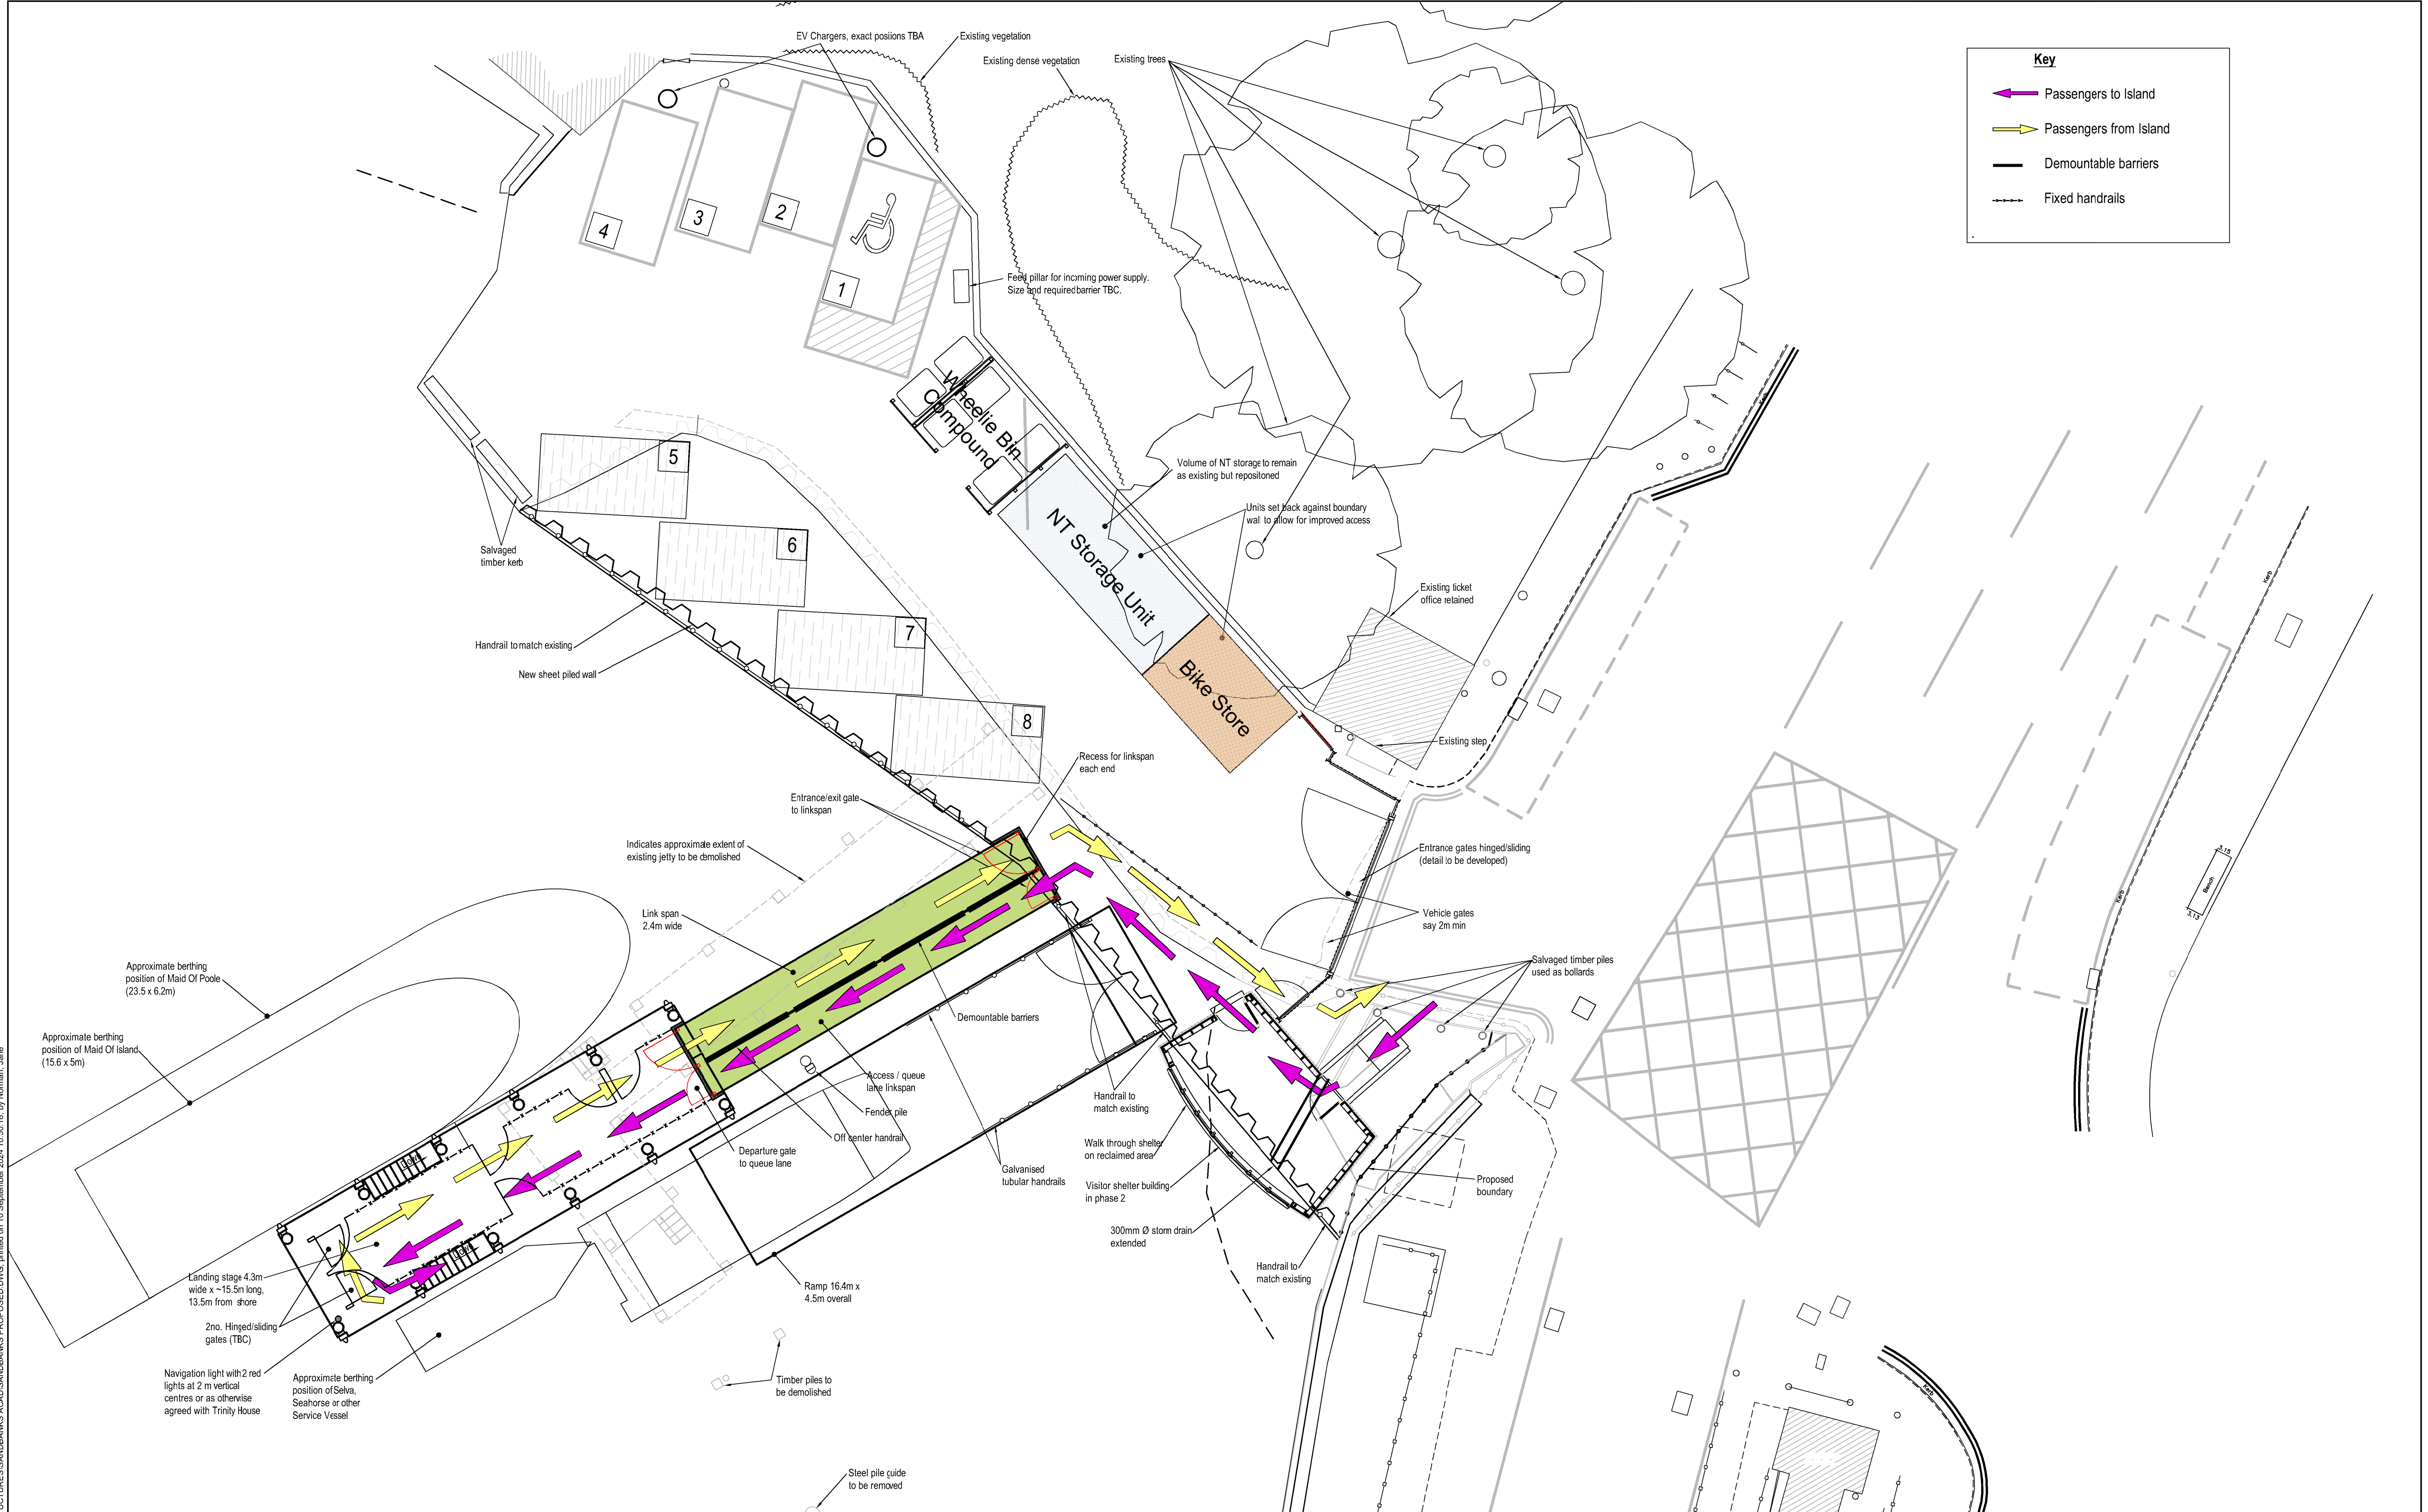

Key

- Passengers to Island
- Passengers from Island
- Demountable barriers
- Fixed handrails

P09	10/09/2024	JEN	UPATED	JG	BAH
P08	28/08/2024	JEN	UPDATED	JG	BAH
P07	04/07/2024	JEN	UPDATED	JG	BAH
P06	19/06/2024	JEN	UPDATED	JG	BAH
P05	21/05/2024	JEN	UPDATED DRAWING SET	JG	BAH
REV	DATE	BY	DESCRIPTION	CHK	APP
DRAWING STATUS: S0 - WORK IN PROGRESS					

Suite 1
Grosvenor House
Grosvenor Square
Southampton
SO15 2BE

T+ 44 (0) 238) 101 700
wsp.com

CLIENT:

ARCHITECT:

PROJECT:

SANDBANKS FERRY BERTH


TITLE:

PROPOSED GENERAL ARRANGEMENT


SCALE @ A1:	1:200	CHECKED:	HW	APPROVED:	BAH
PROJECT NO:	70104733	DESIGNED:	JEN	DATE:	July 23
DRAWING No:	4733-WSP-XX-XX-DR-S-0301	REV:	P09	© WSP UK Ltd	

DO NOT SCALE


- NOTES
1. ALL DIMENSIONS ARE IN MILLIMETRES, UNLESS NOTED OTHERWISE.
 2. ALL LEVELS ARE IN METRES ABOVE ORDNANCE DATUM (MARKED ±0.00m ODN).

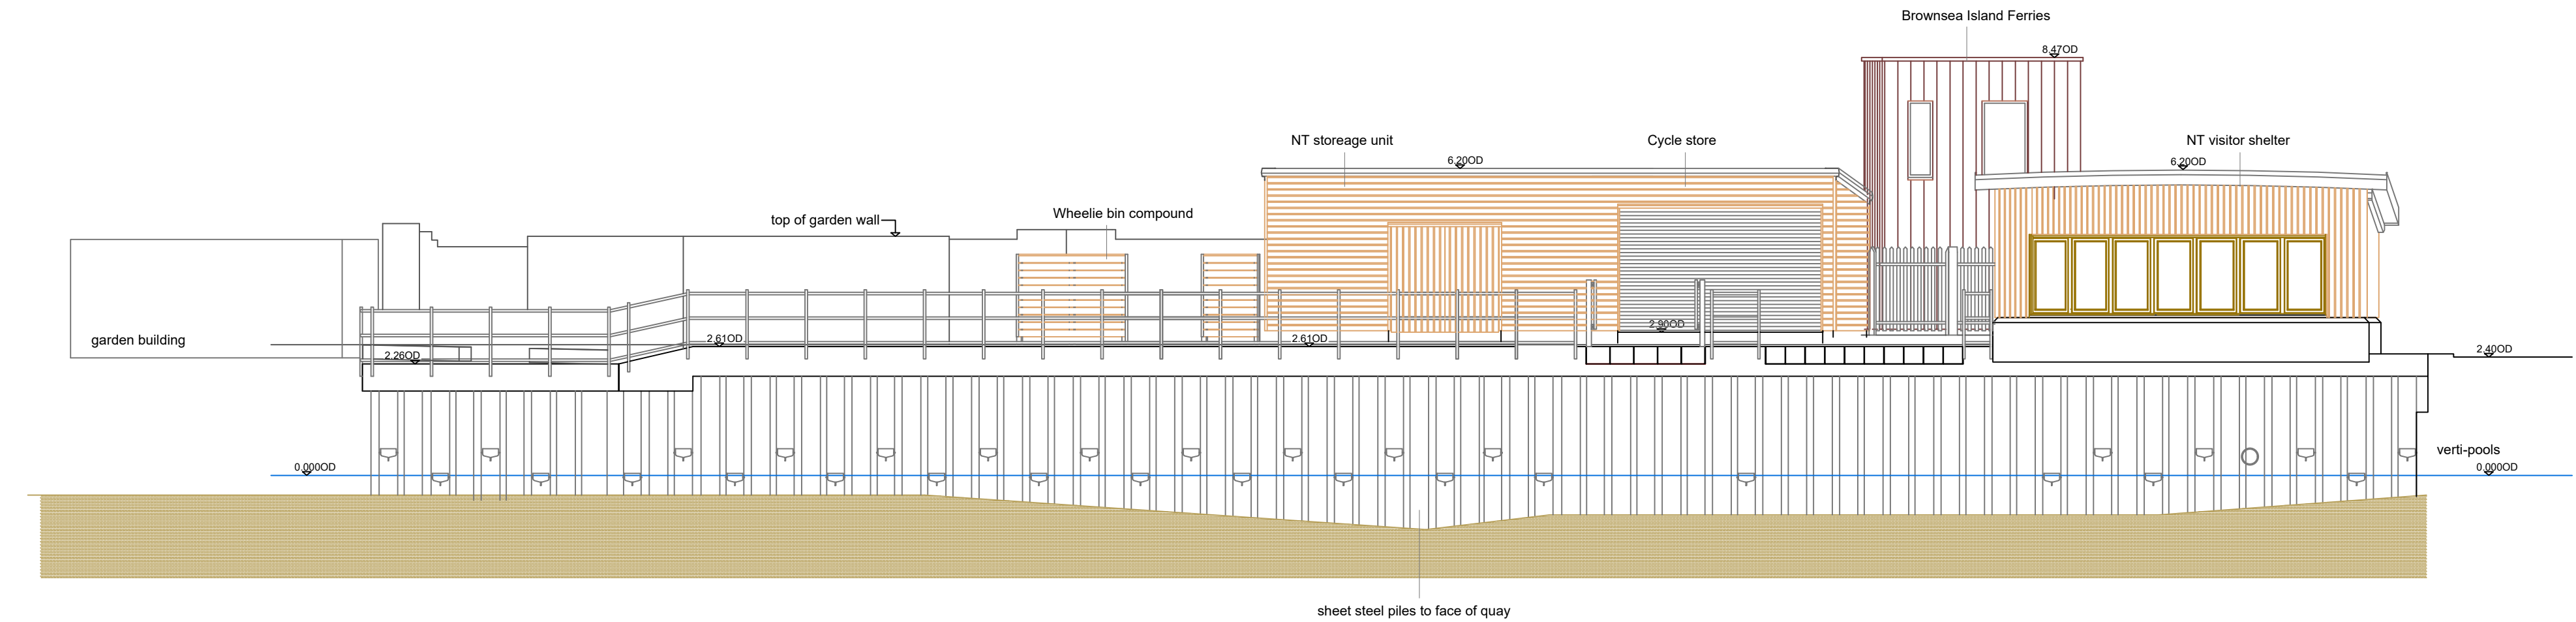

elevation a

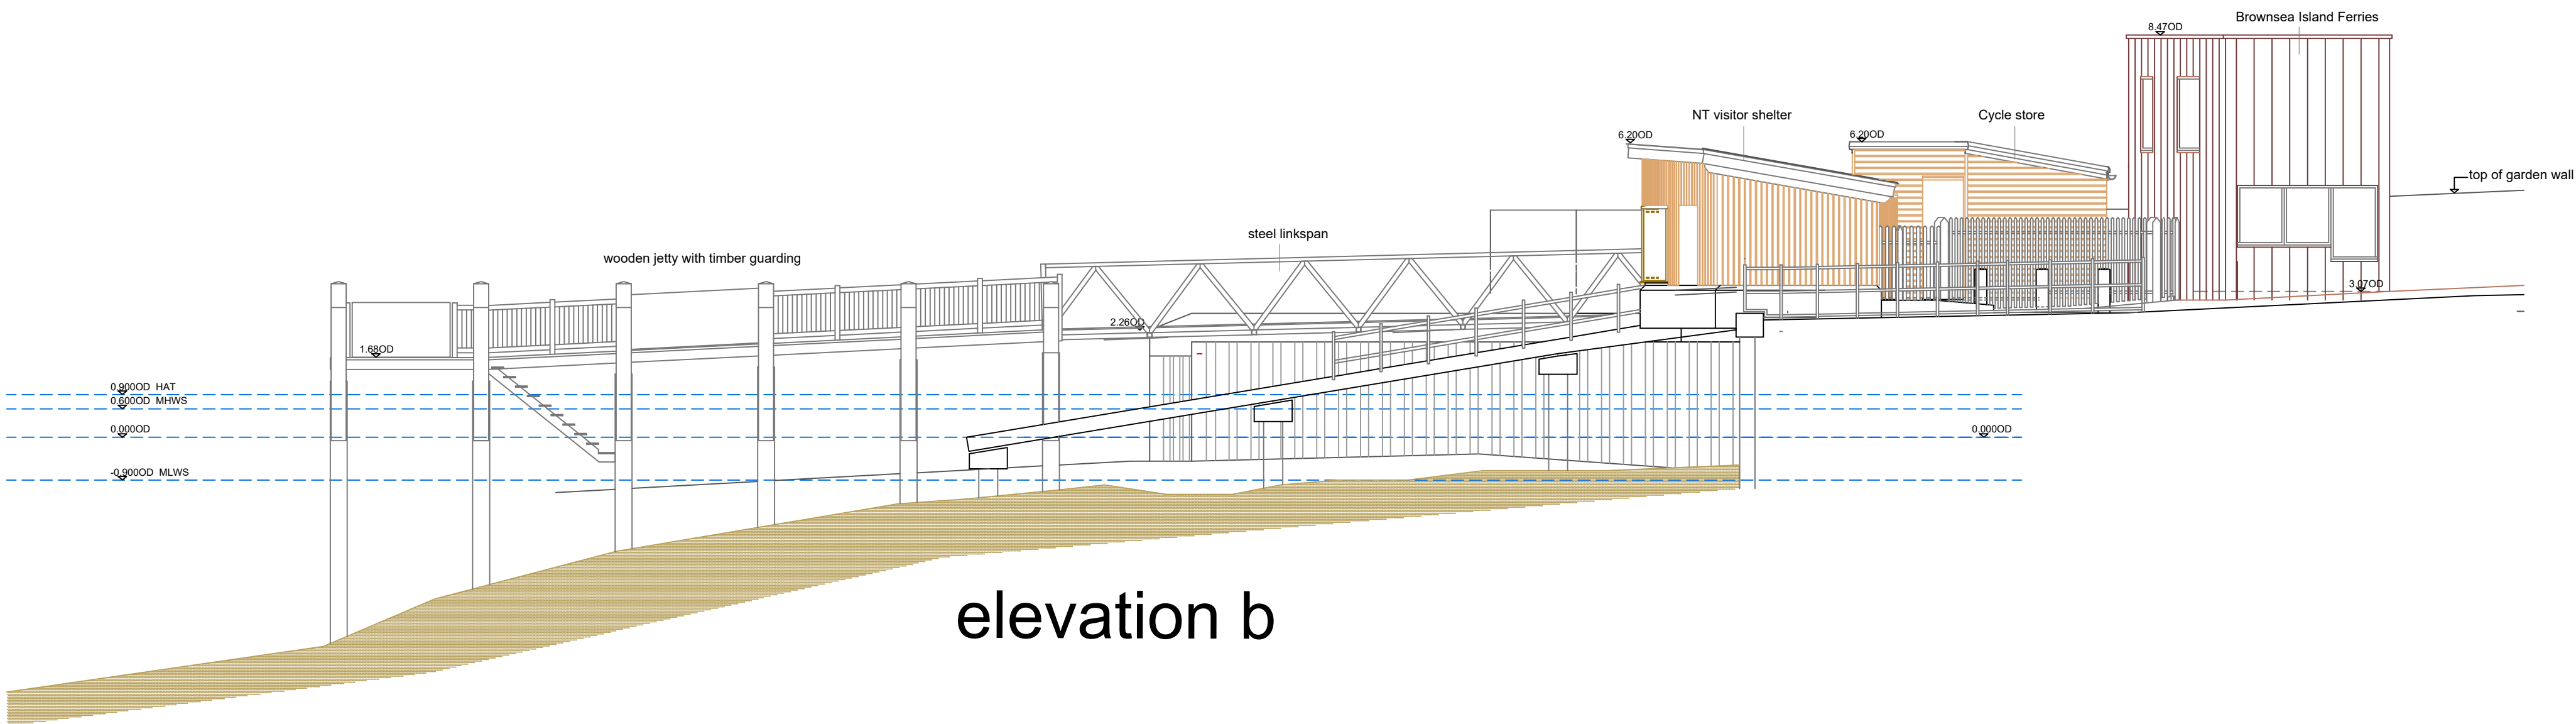

elevation b

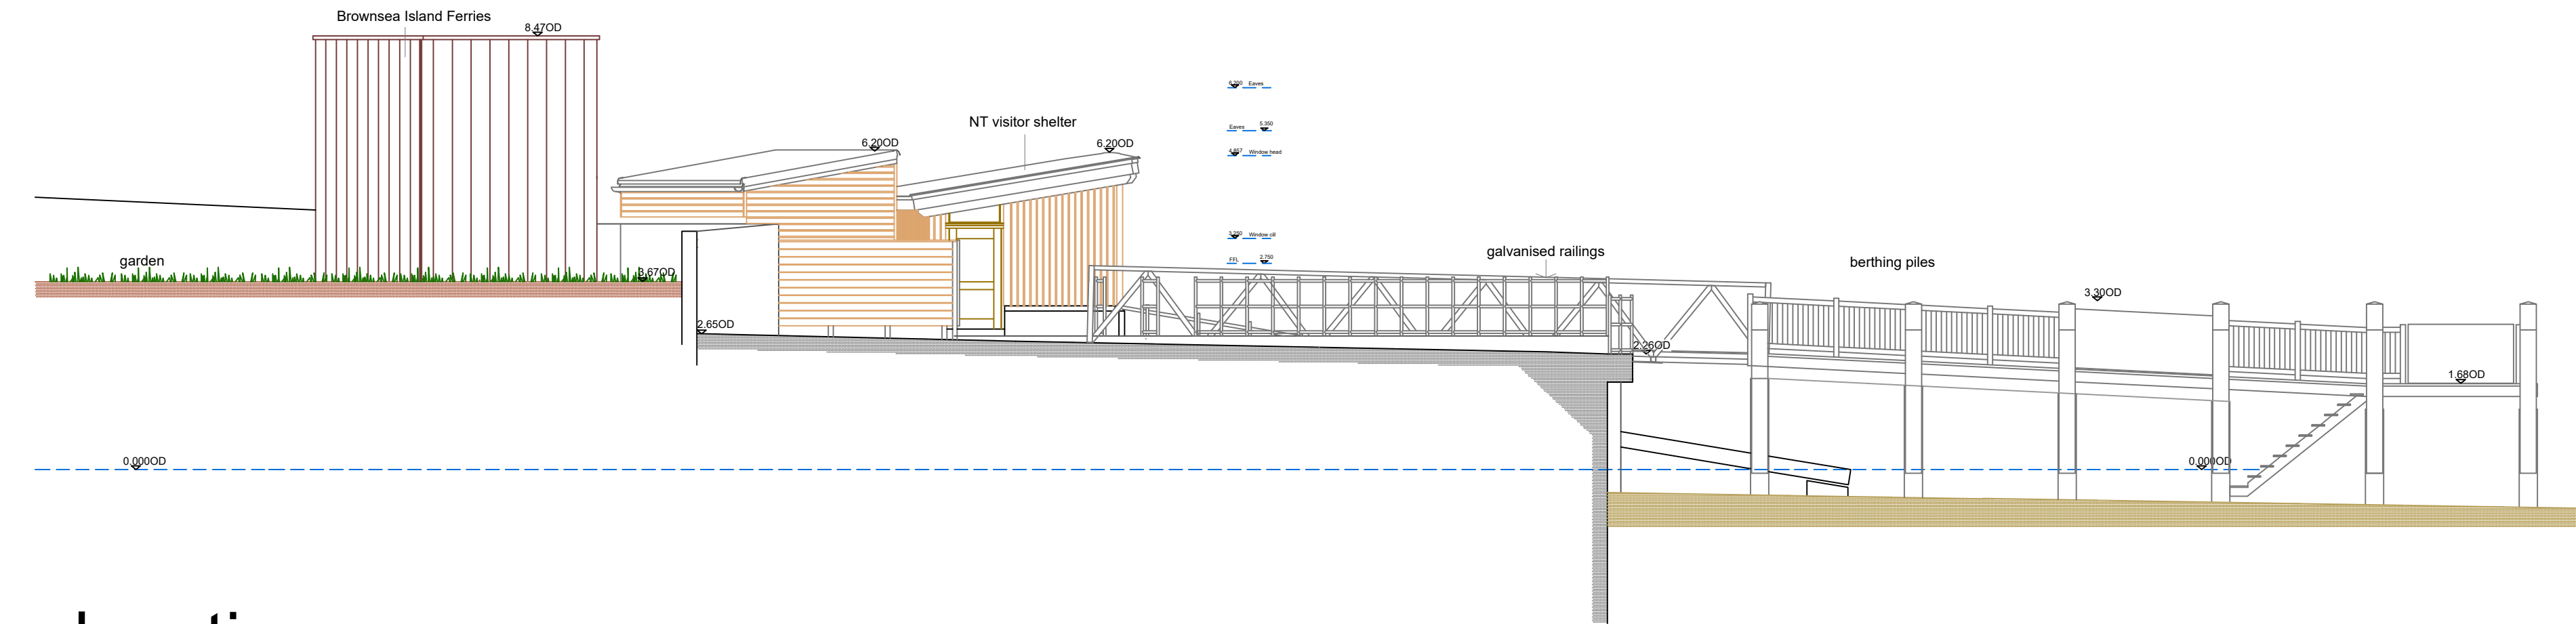

elevation c

REVISIONS					
REV	DATE	DESCRIPTION	BY	CHK	APP
A	30.05.24	Revised for initial issue - plan omitted	cm	cm	cm
B	27.08.24	Berthing piles removed	cm	cm	cm

CLIENT

PROJECT

SANDBANKS FERRY BERTH,
POOLE, DORSET

TITLE

SHORESIDE FACILITIES
PROPOSEDELEVATIONS

CM
Clive Moore
Architectural Services / Gwasanaethau Pensaeriol

Helyg, Yr Afa, Porthall
Gwyddel LL53 5SL
Tel +44 (0)1758701711
Mobile: 07920561942
Email: clivemoore@macrate.me




PLANNING ISSUE

DRAWN cm	CHECKED	APPROVED
DATE 27.08.24	SCALE 1:100	REF.
DRAWING No. 2301.20.02	SUITABILITY	REVISION B

DO NOT SCALE

NOTES

1. ALL DIMENSIONS ARE IN MILLIMETRES, UNLESS NOTED OTHERWISE.
2. ALL LEVELS ARE IN METRES ABOVE ORDINANCE DATUM (MARKED ±0.00m ODN).

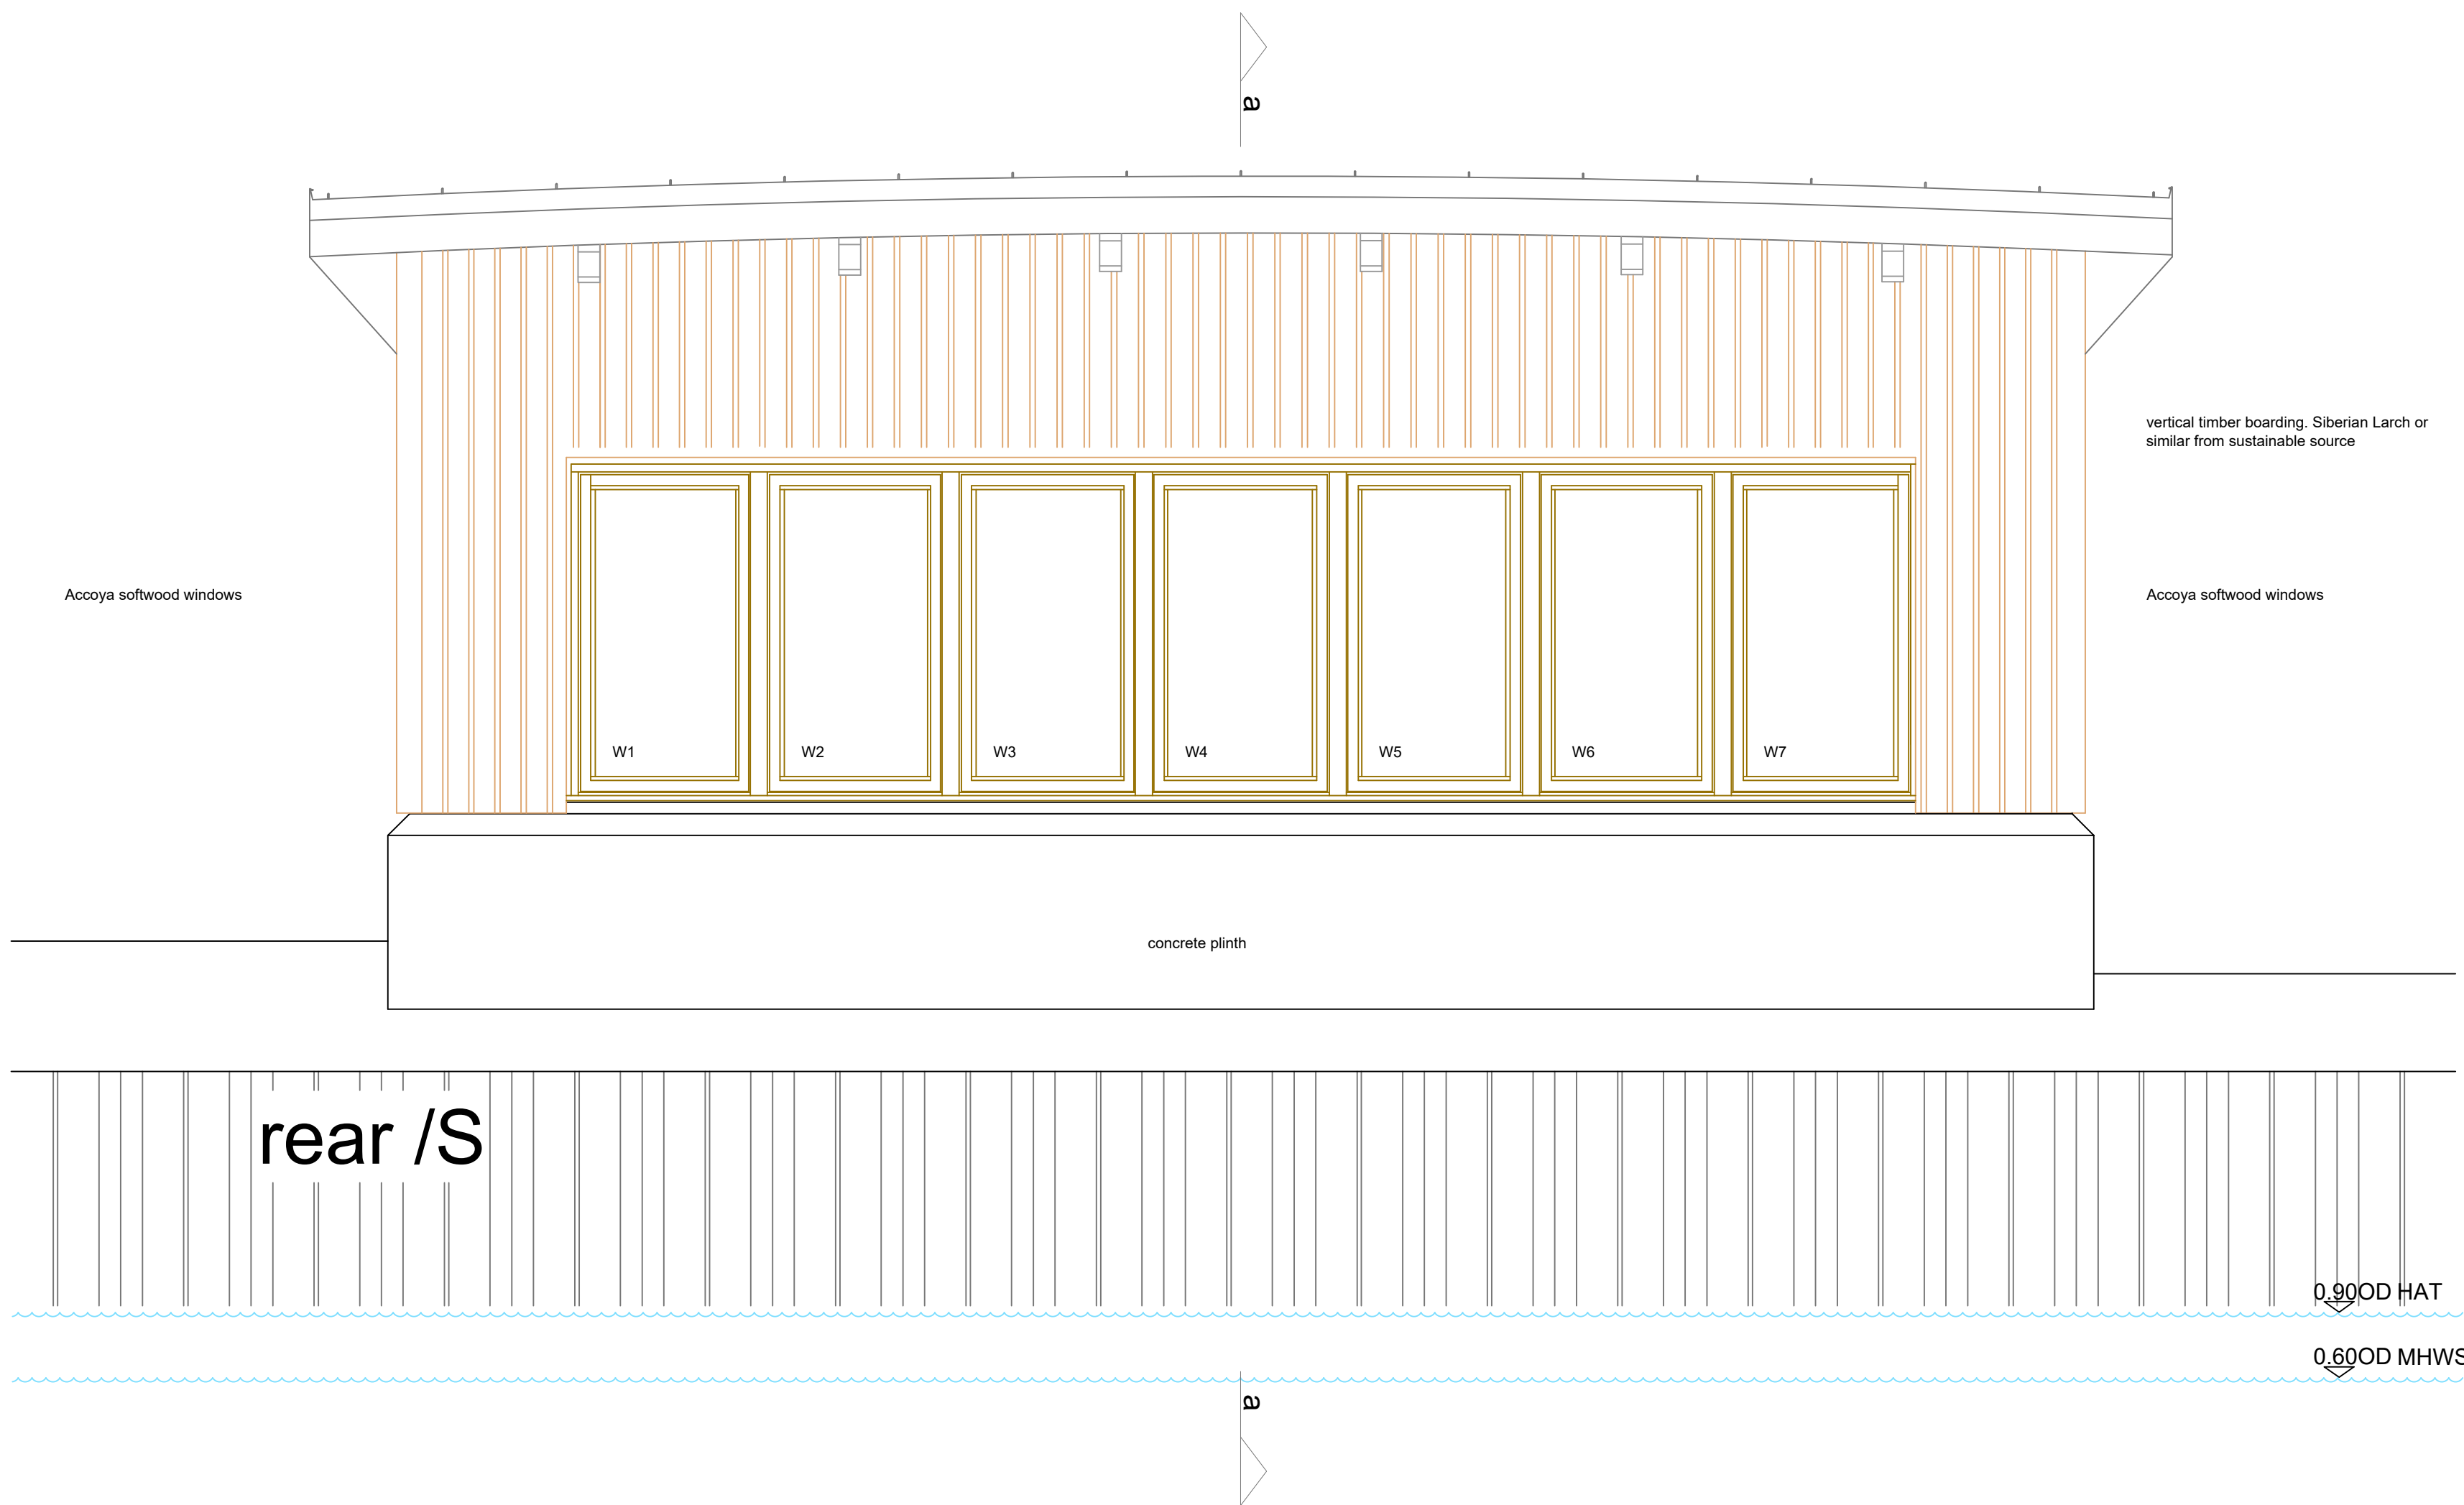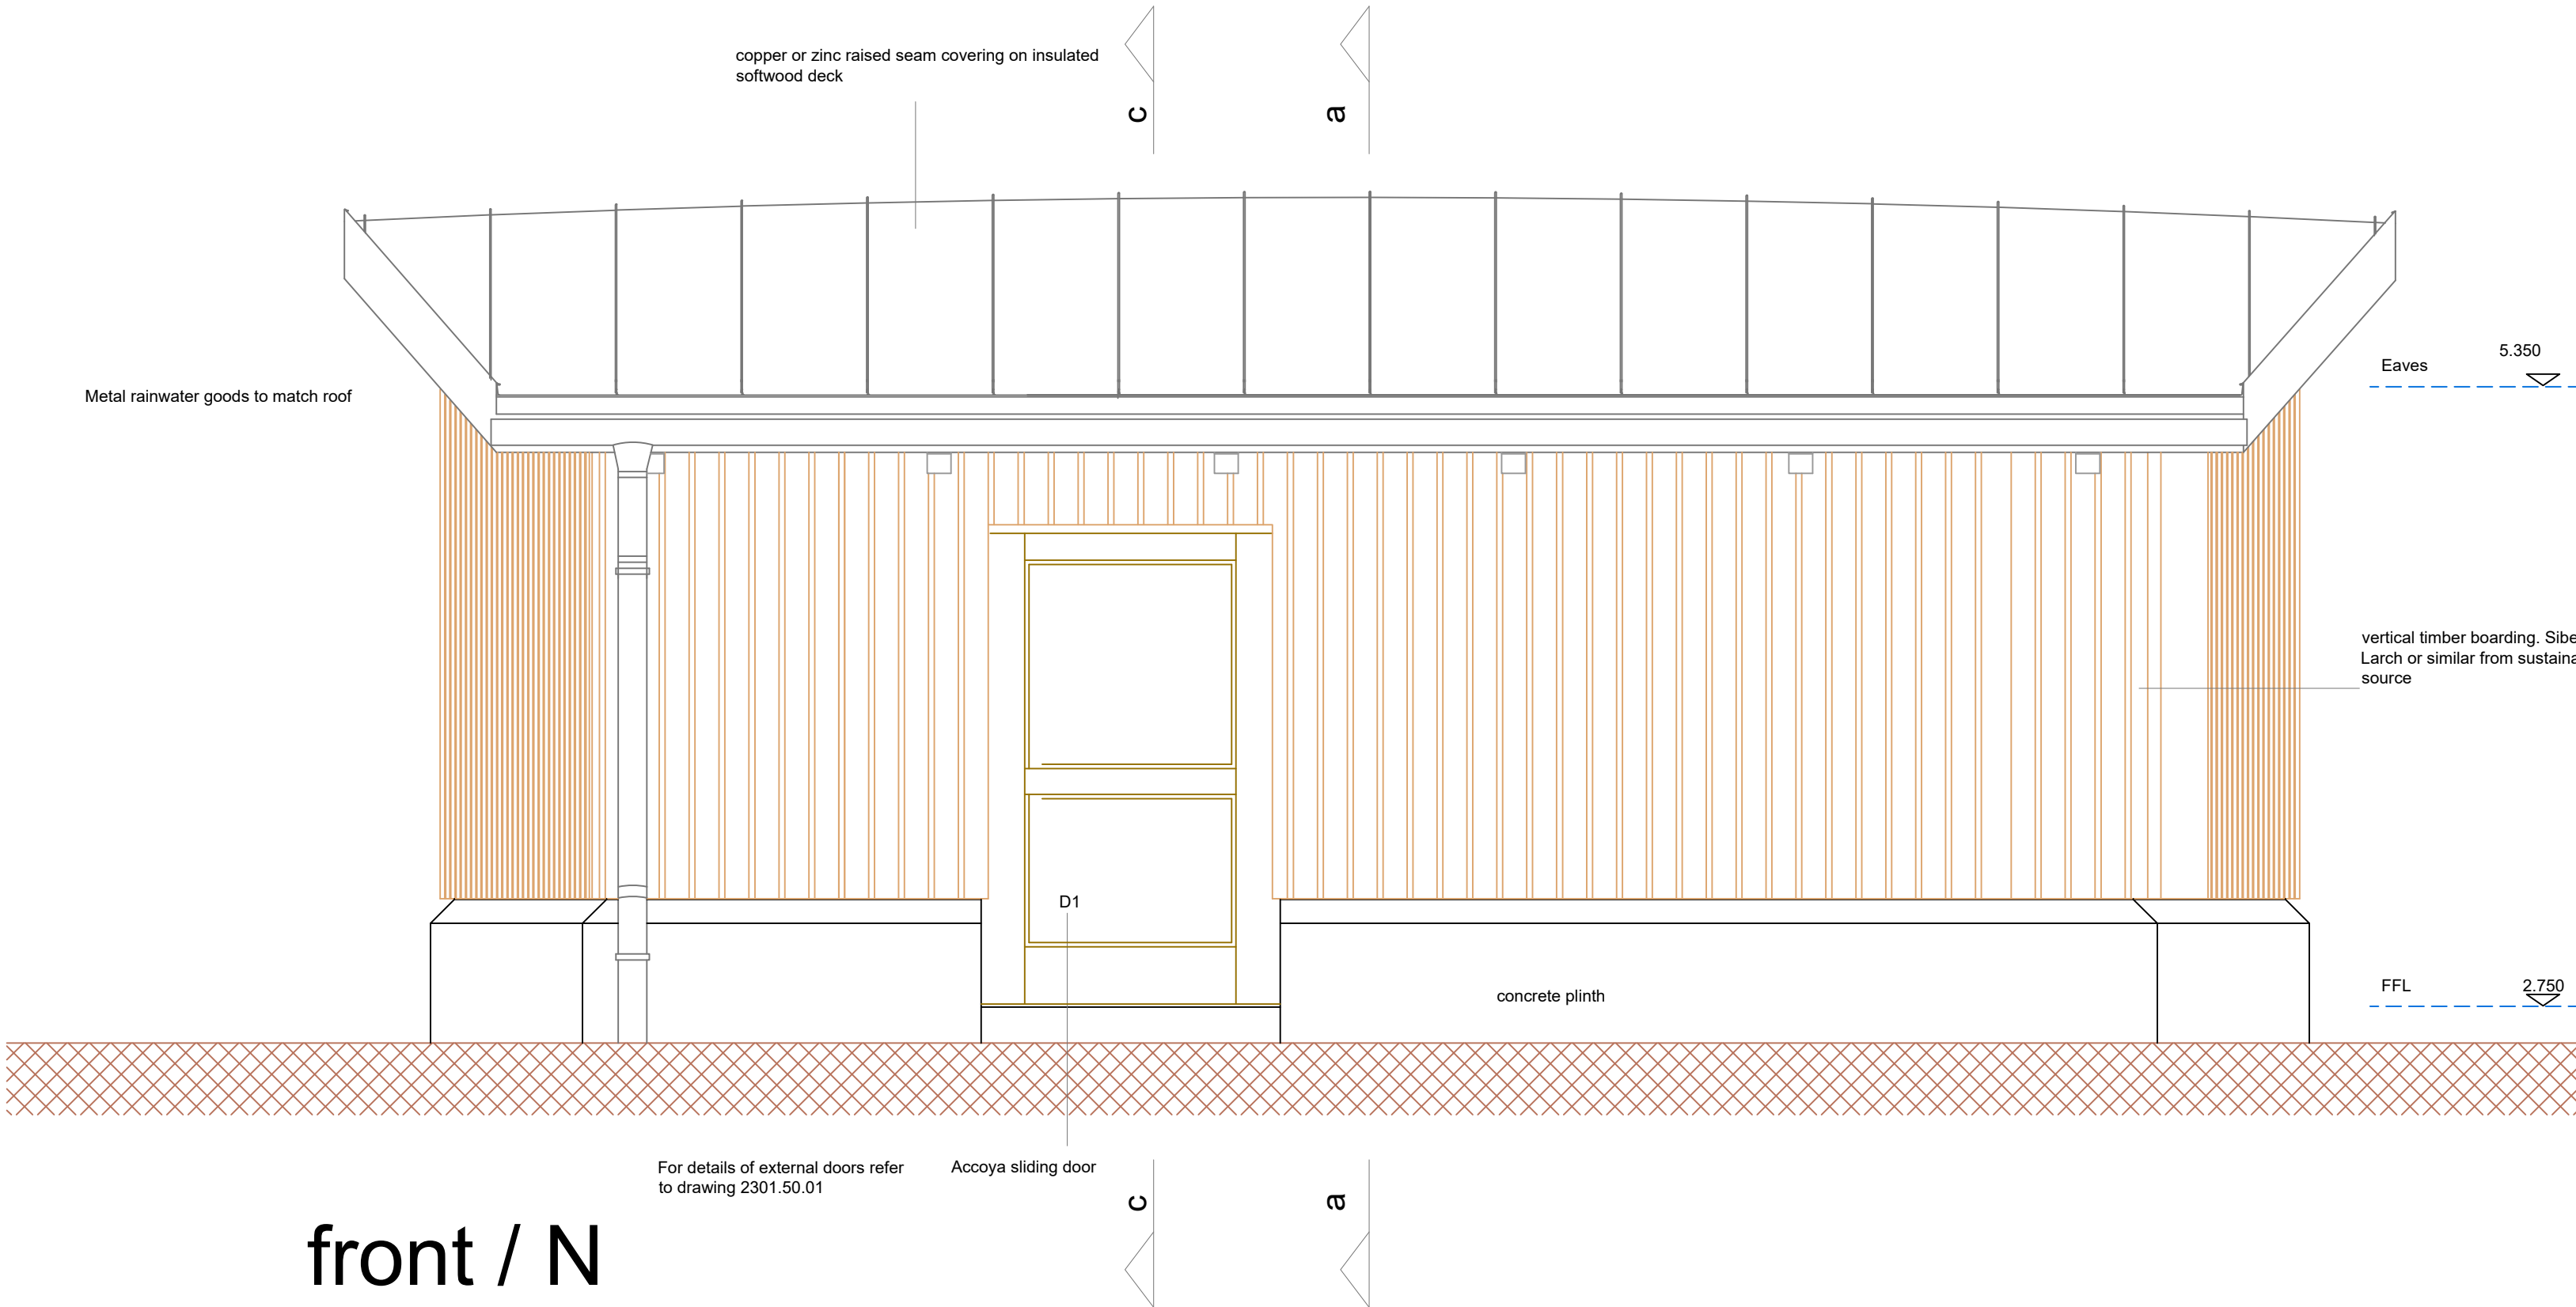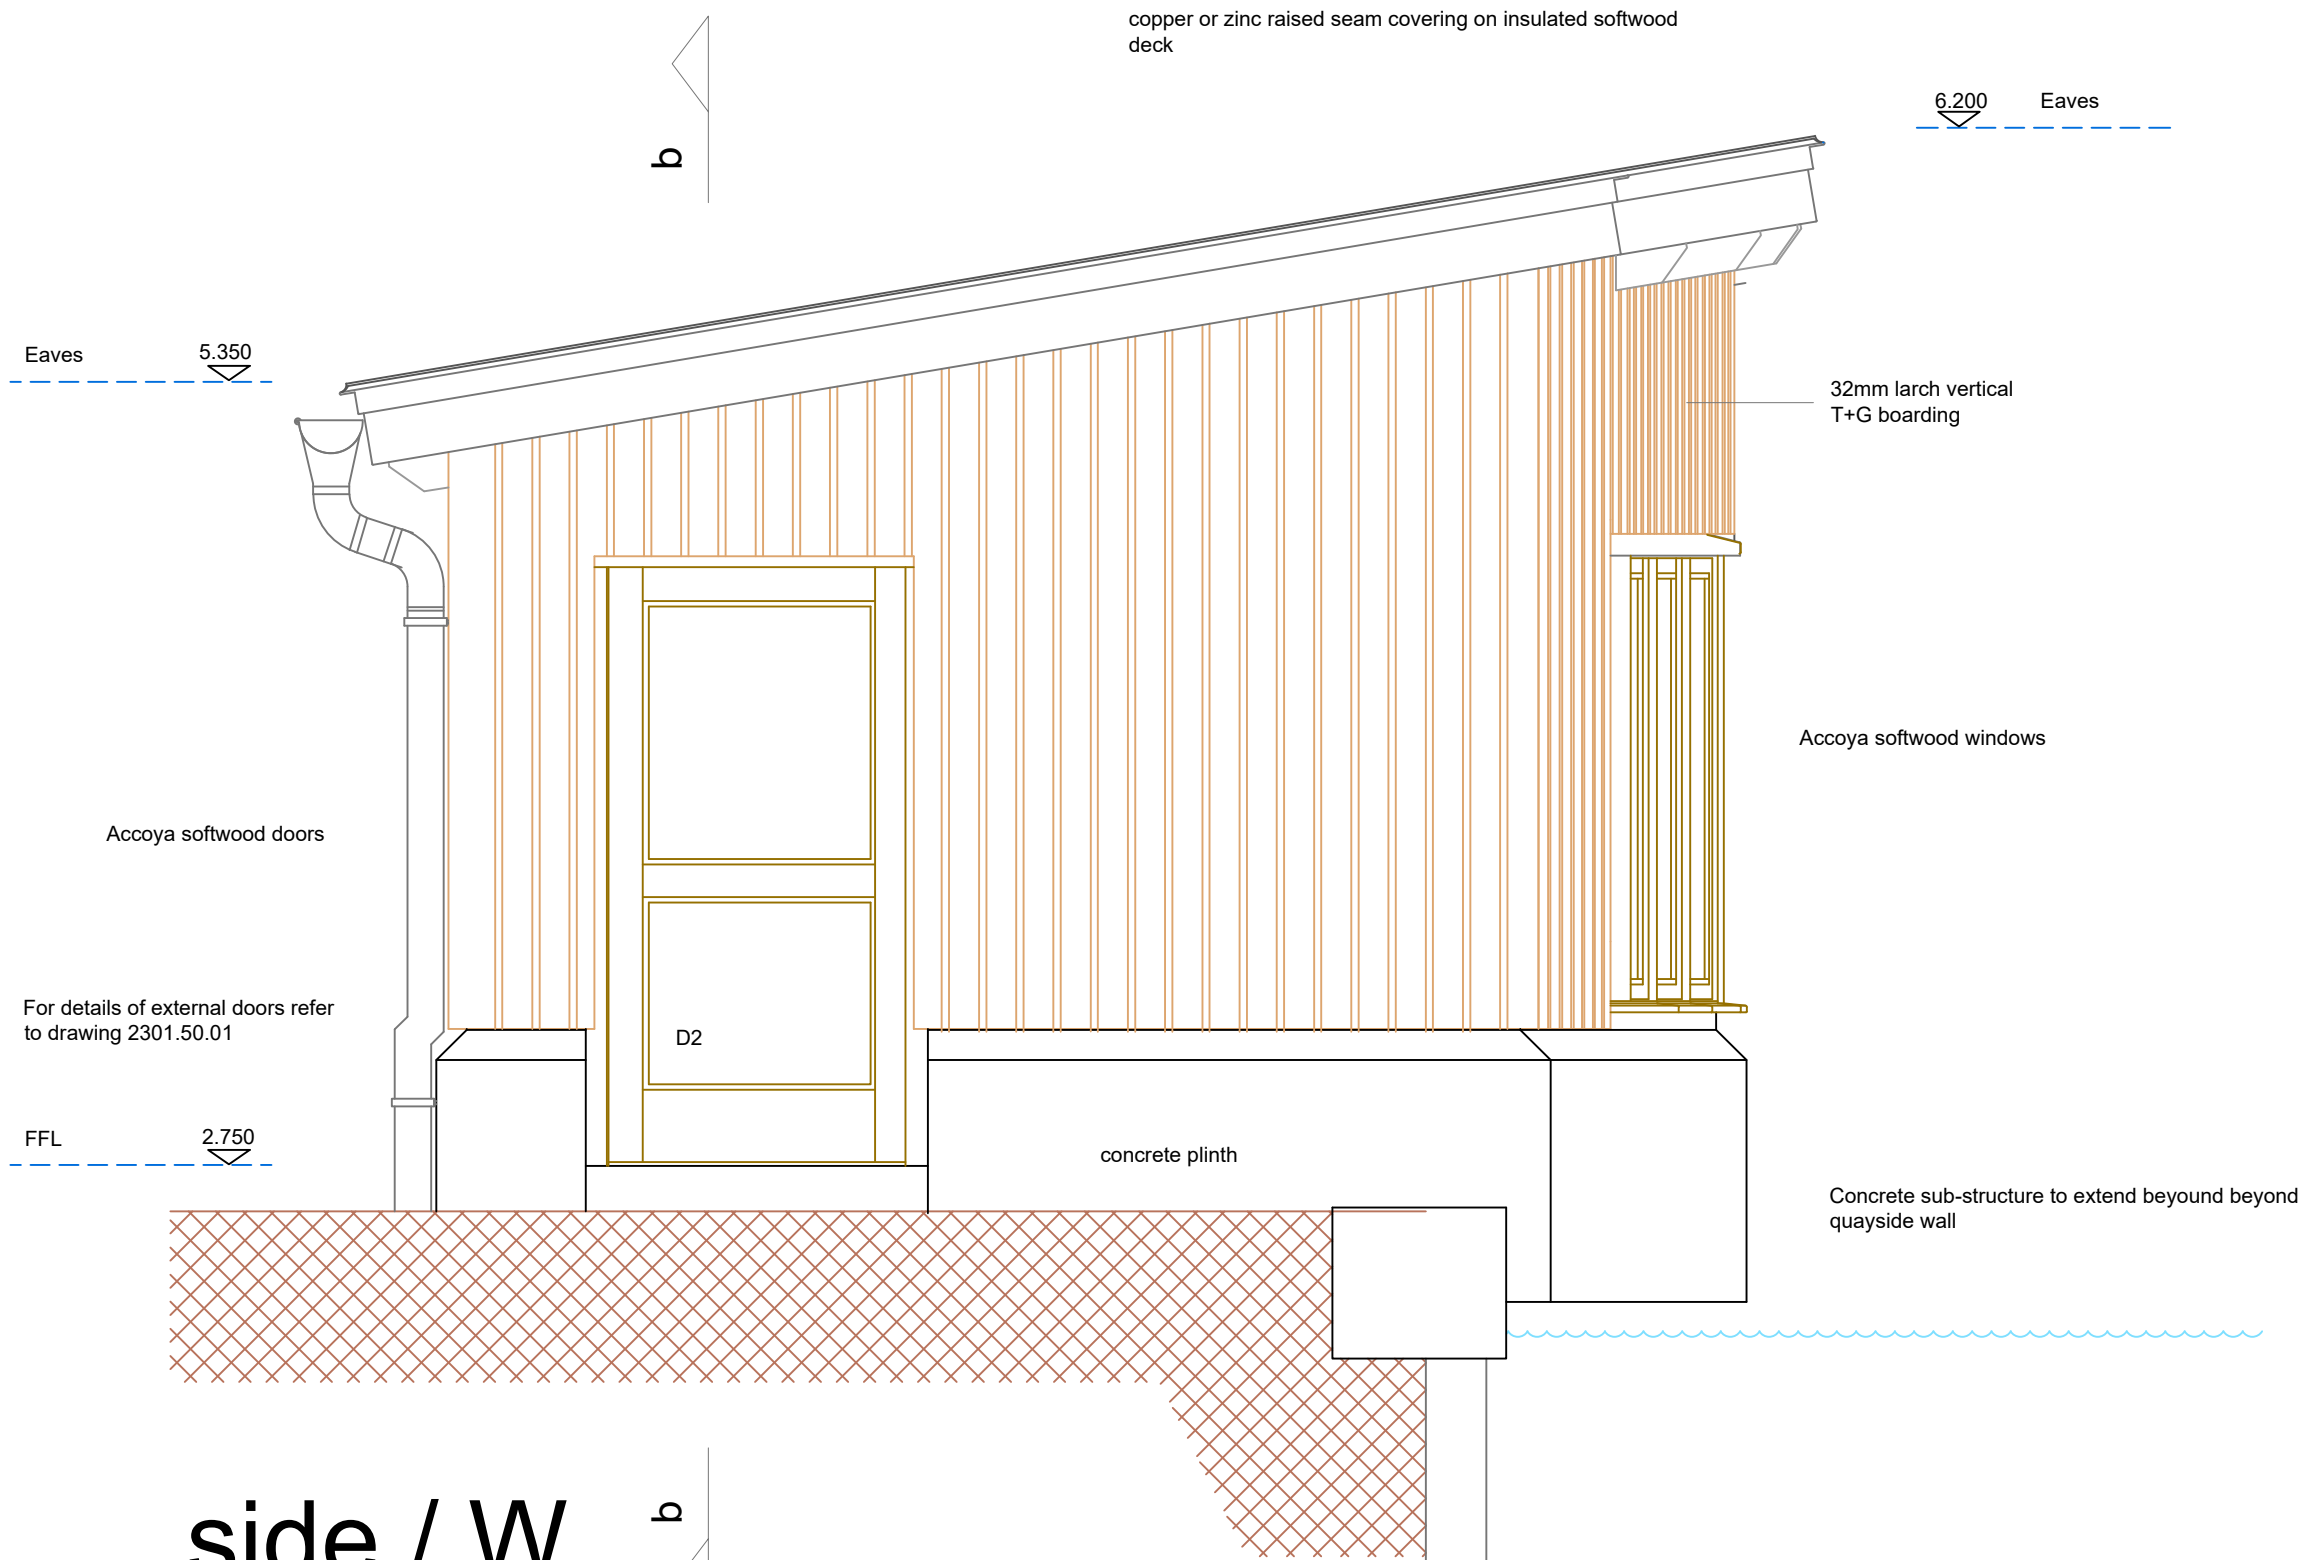

REVISIONS					
REV	DATE	DESCRIPTION	BY	CHK	APP
B	26.05.24	Revised following consultation with NT	cm	cm	cm
C	27.08.24	Tide level corrected	cm	cm	cm

CLIENT






PROJECT
SANDBANKS FERRY BERTH, POOLE, DORSET

TITLE
SHORESIDE FACILITIES VISITOR SHELTER ELEVATIONS

 Clive Moore Architectural Services / Gwasanaethau Pensaerïol	Helyg, Yr Afa, Porthall Gwyndd LL53 5SL Tel +44 (0)1758701711 Mobile 07929561942 Email: clivemoore@macrate.me
--	---

PLANNING ISSUE			
DRAWN cm	CHECKED	APPROVED	
DATE 27.08.24	SCALE 1:25	REF.	
DRAWING Ref. 2301.20	No 05	REVISION C	

DO NOT SCALE

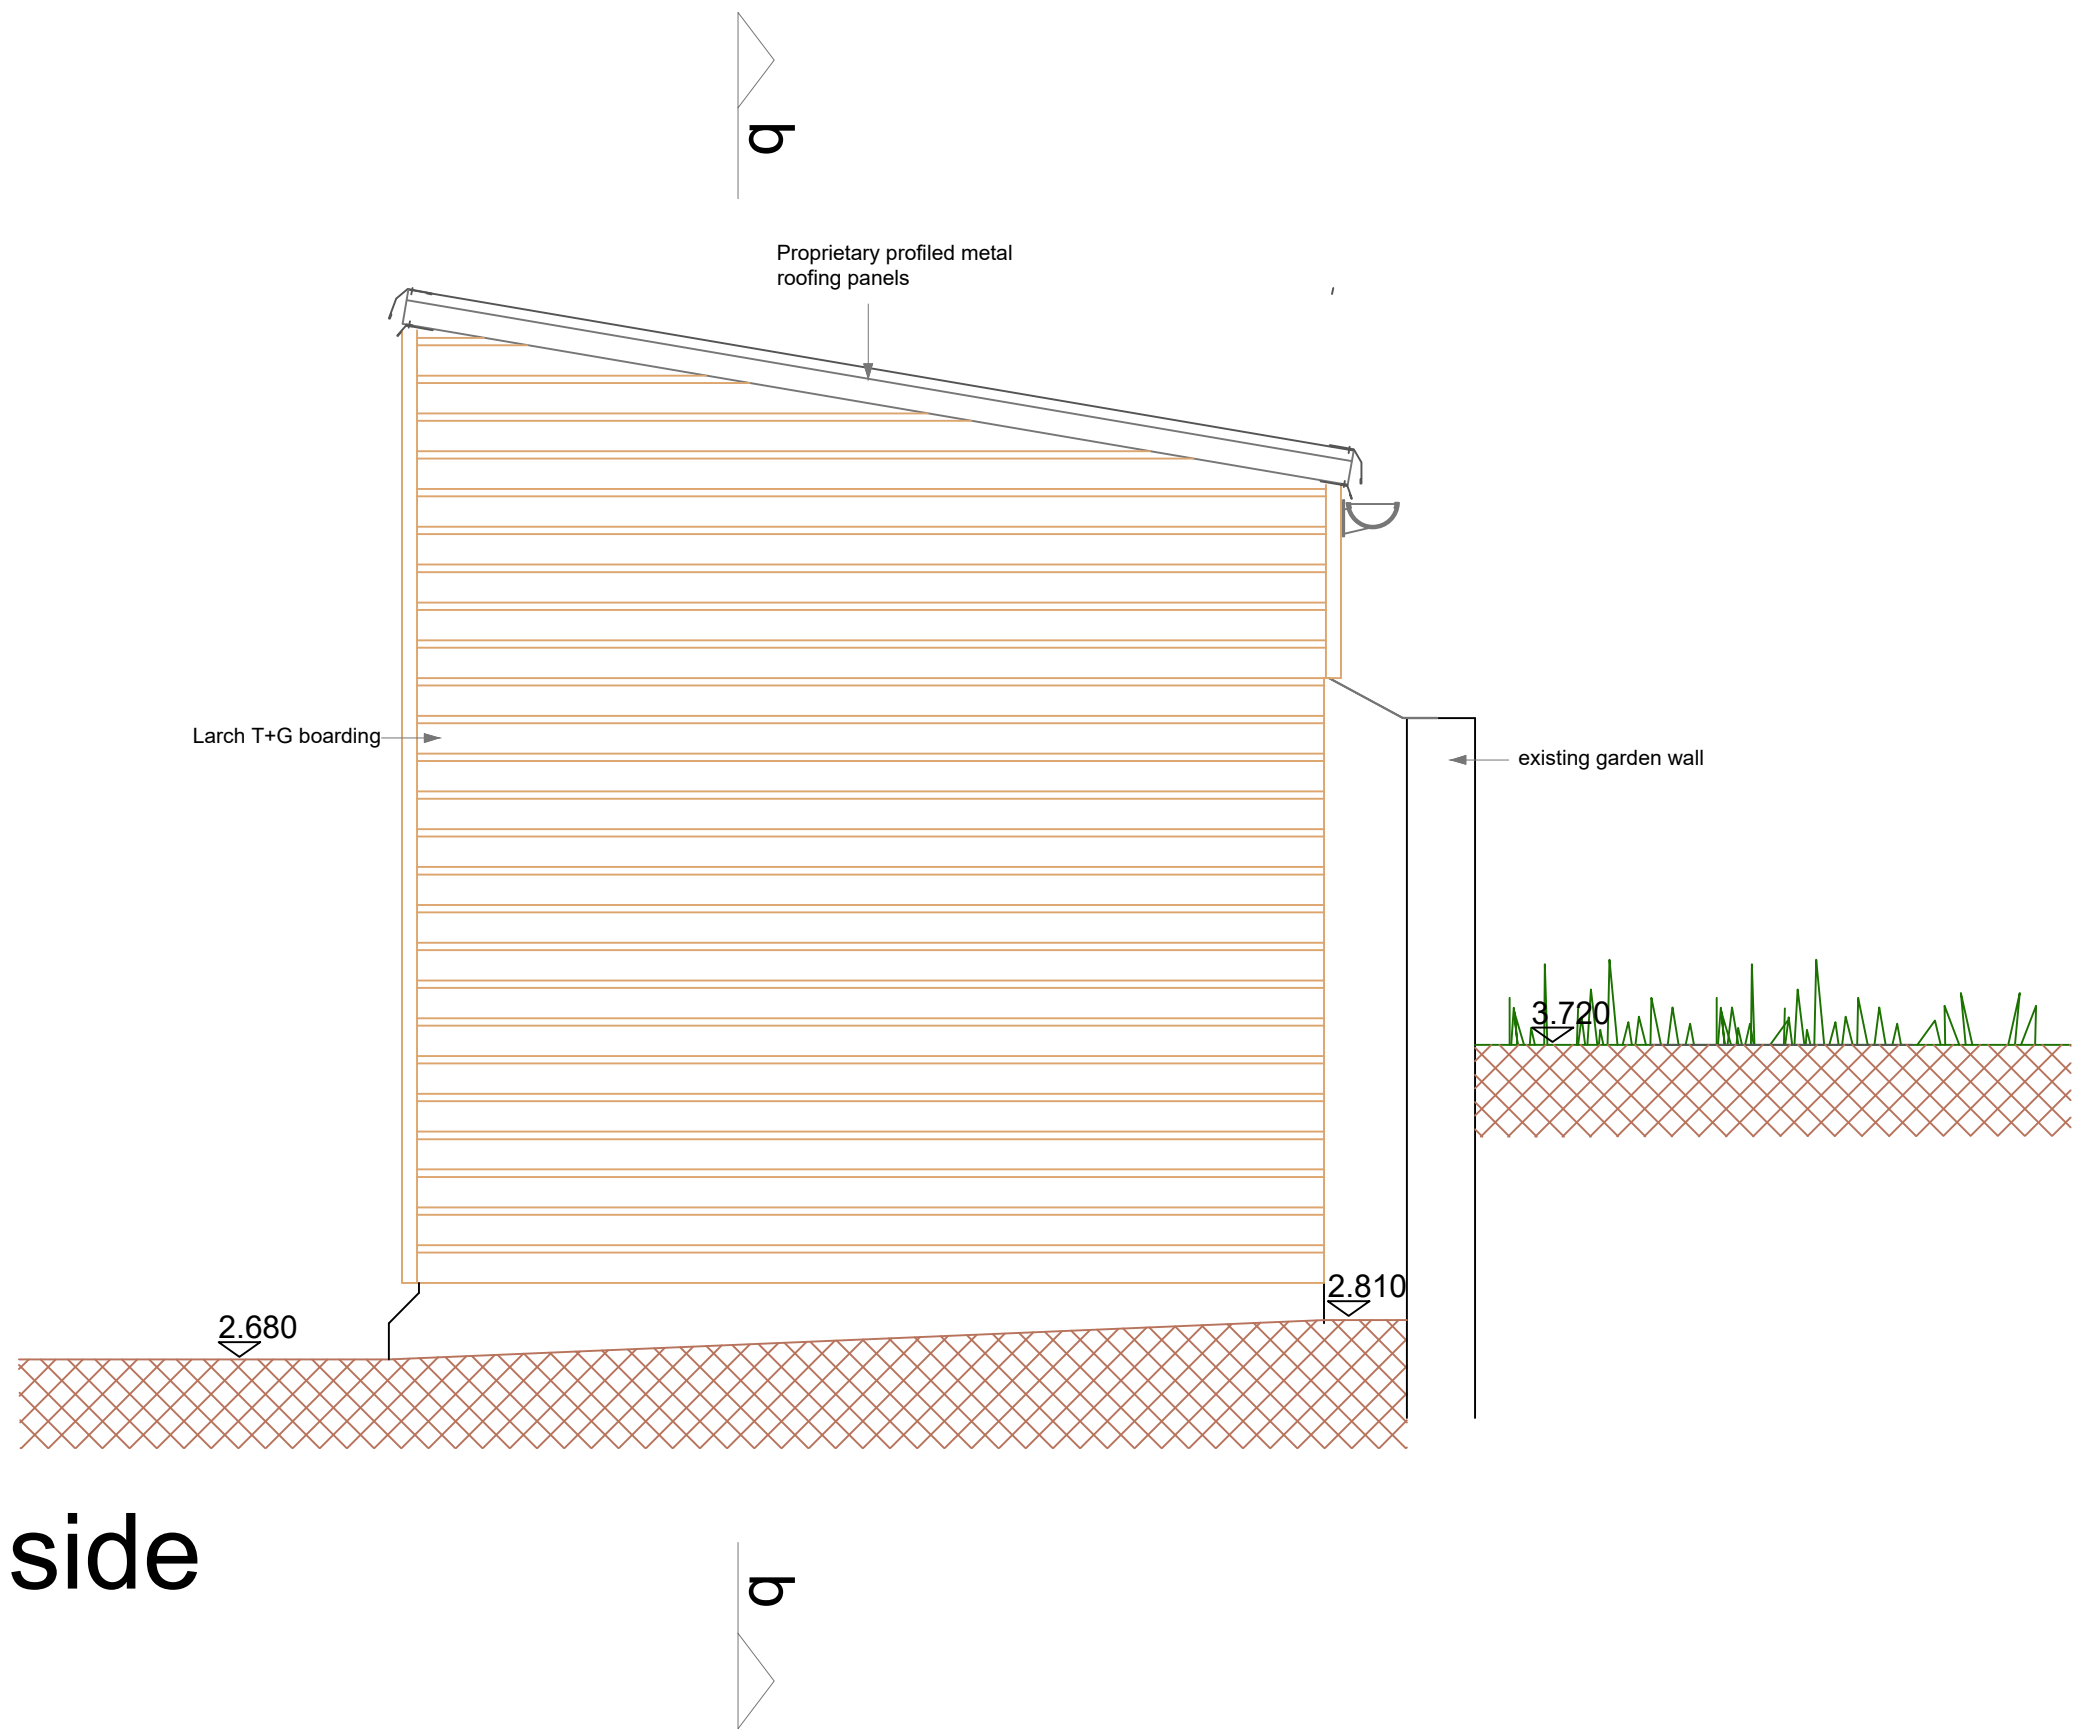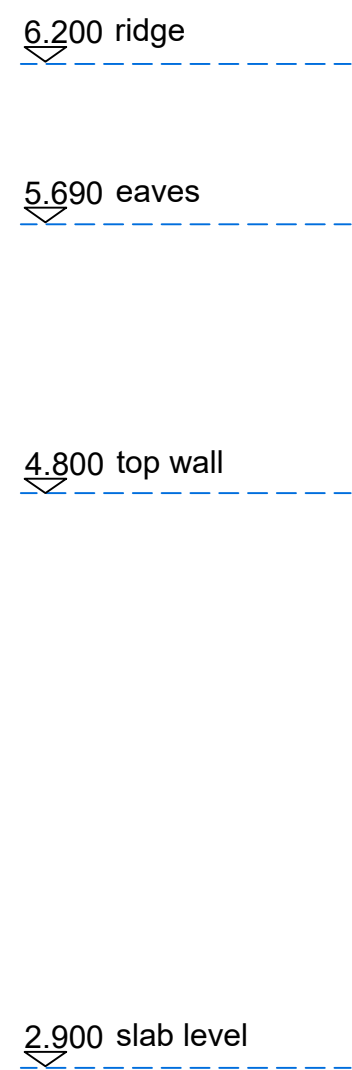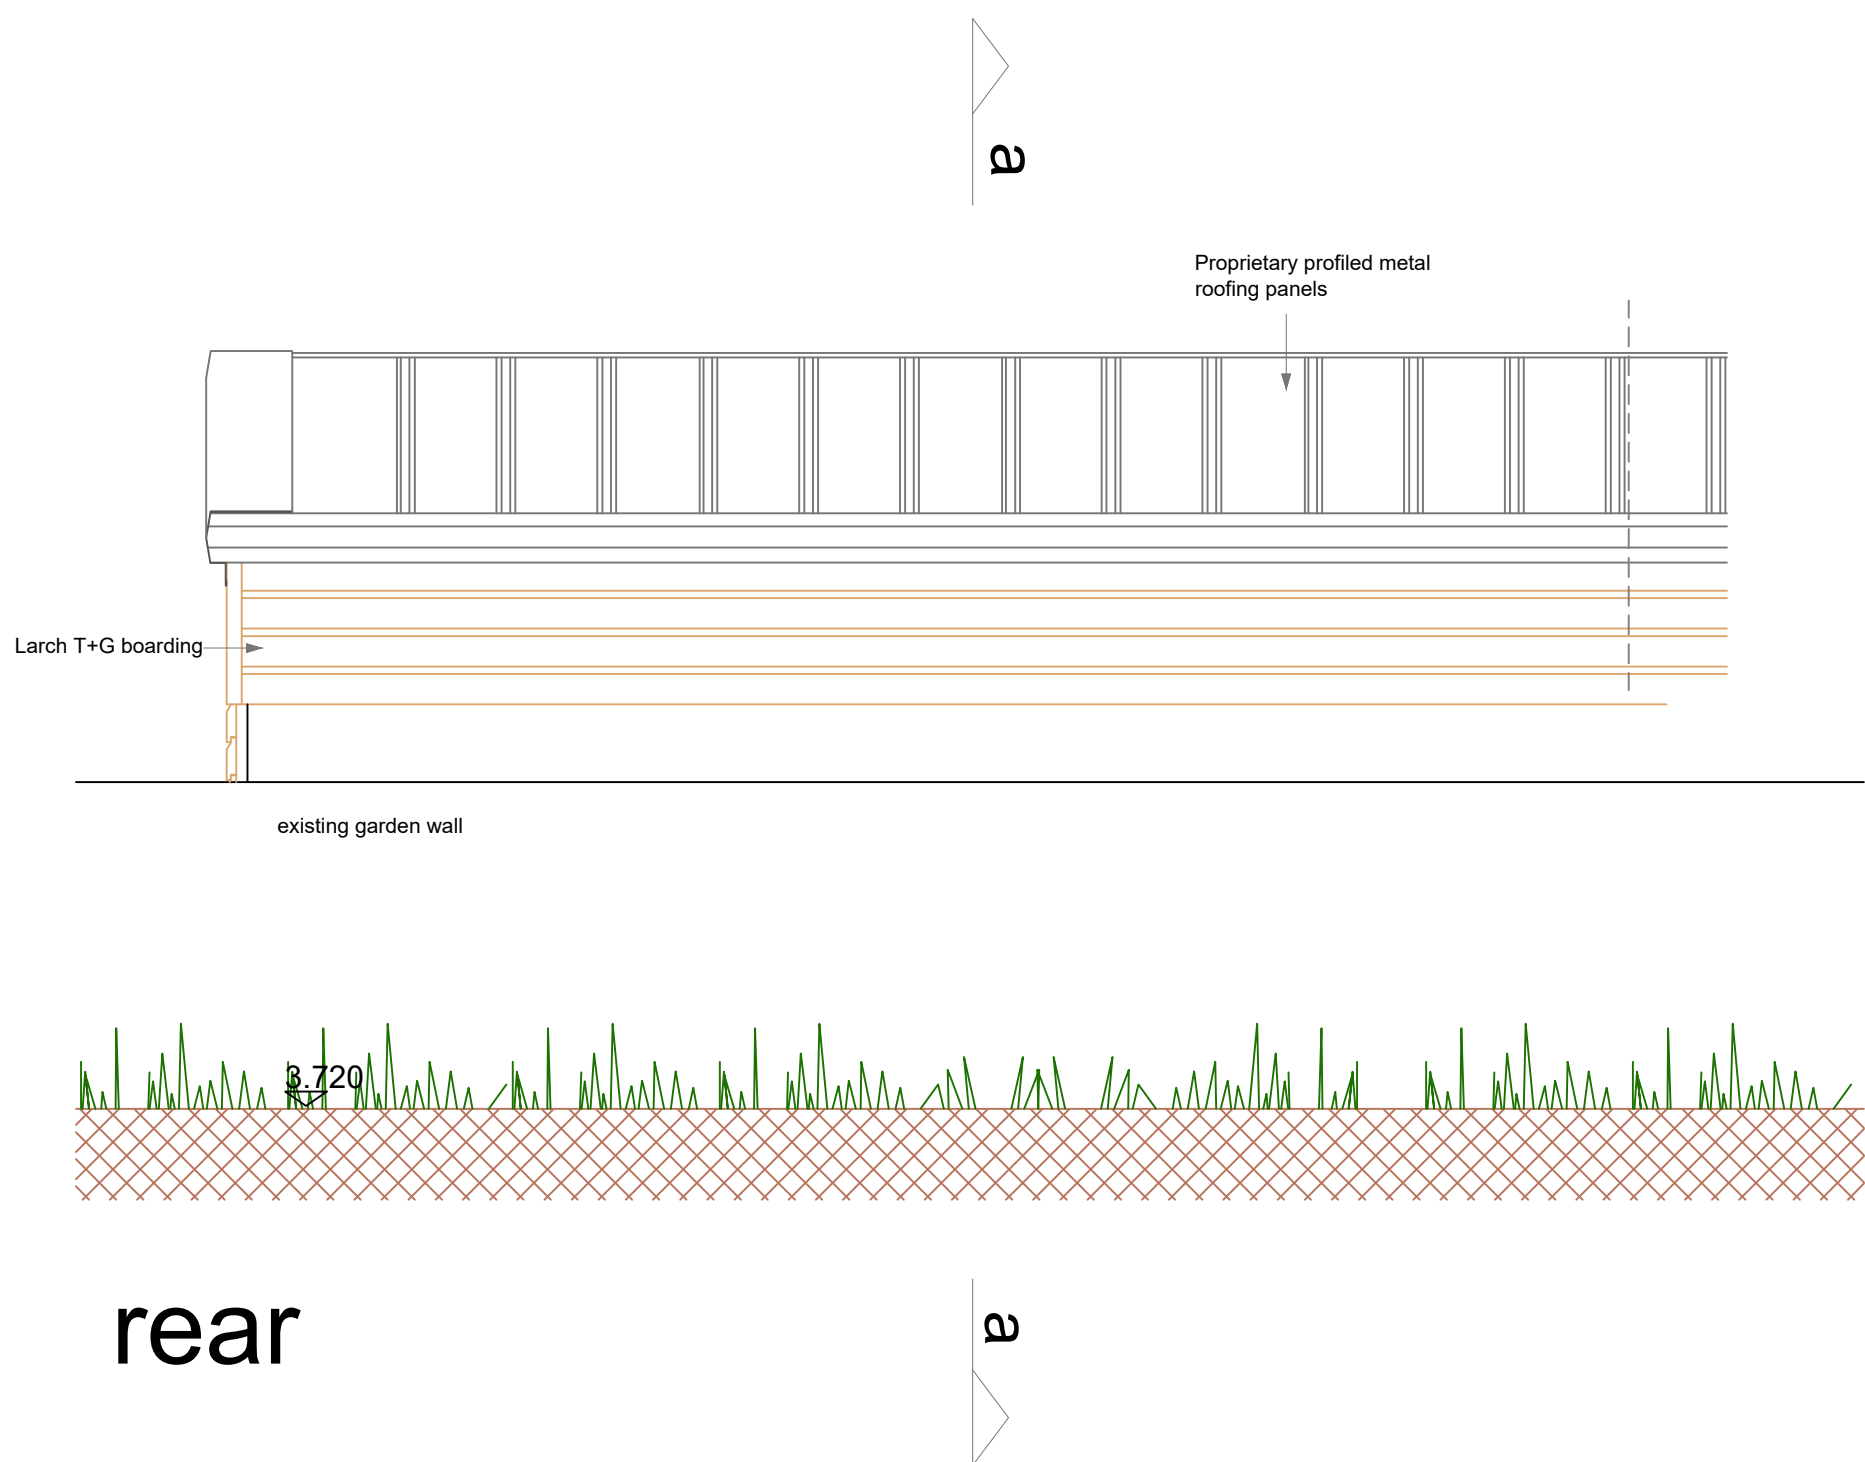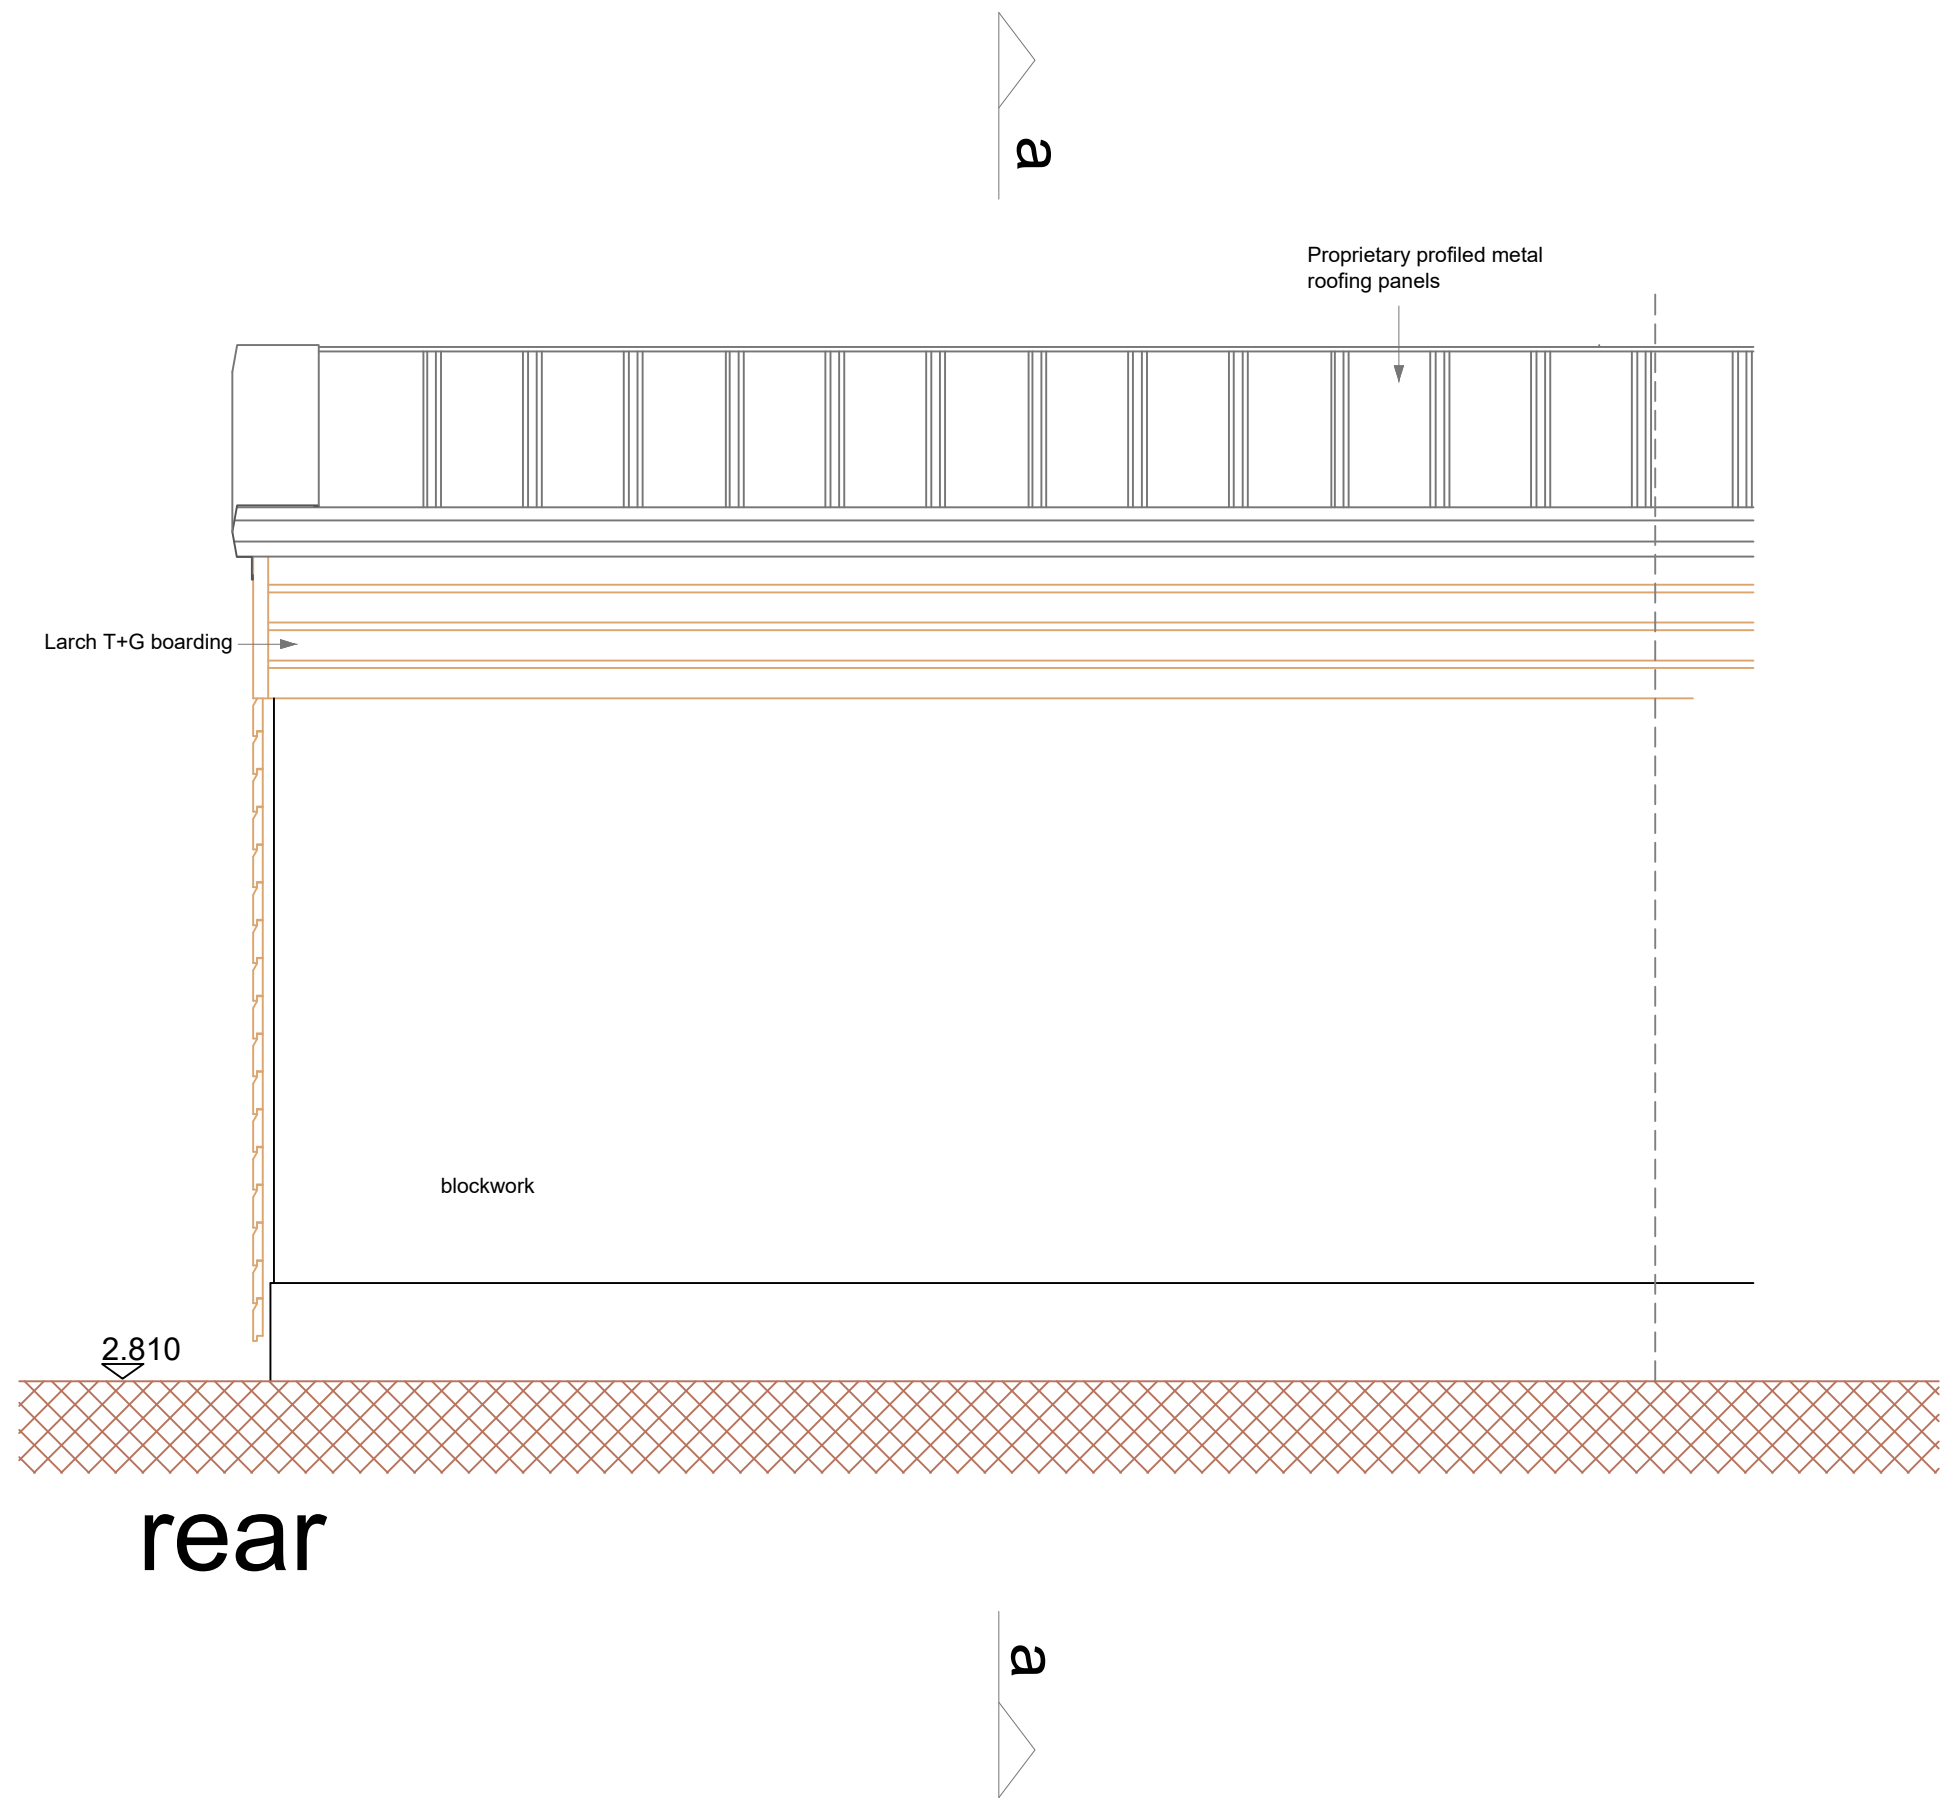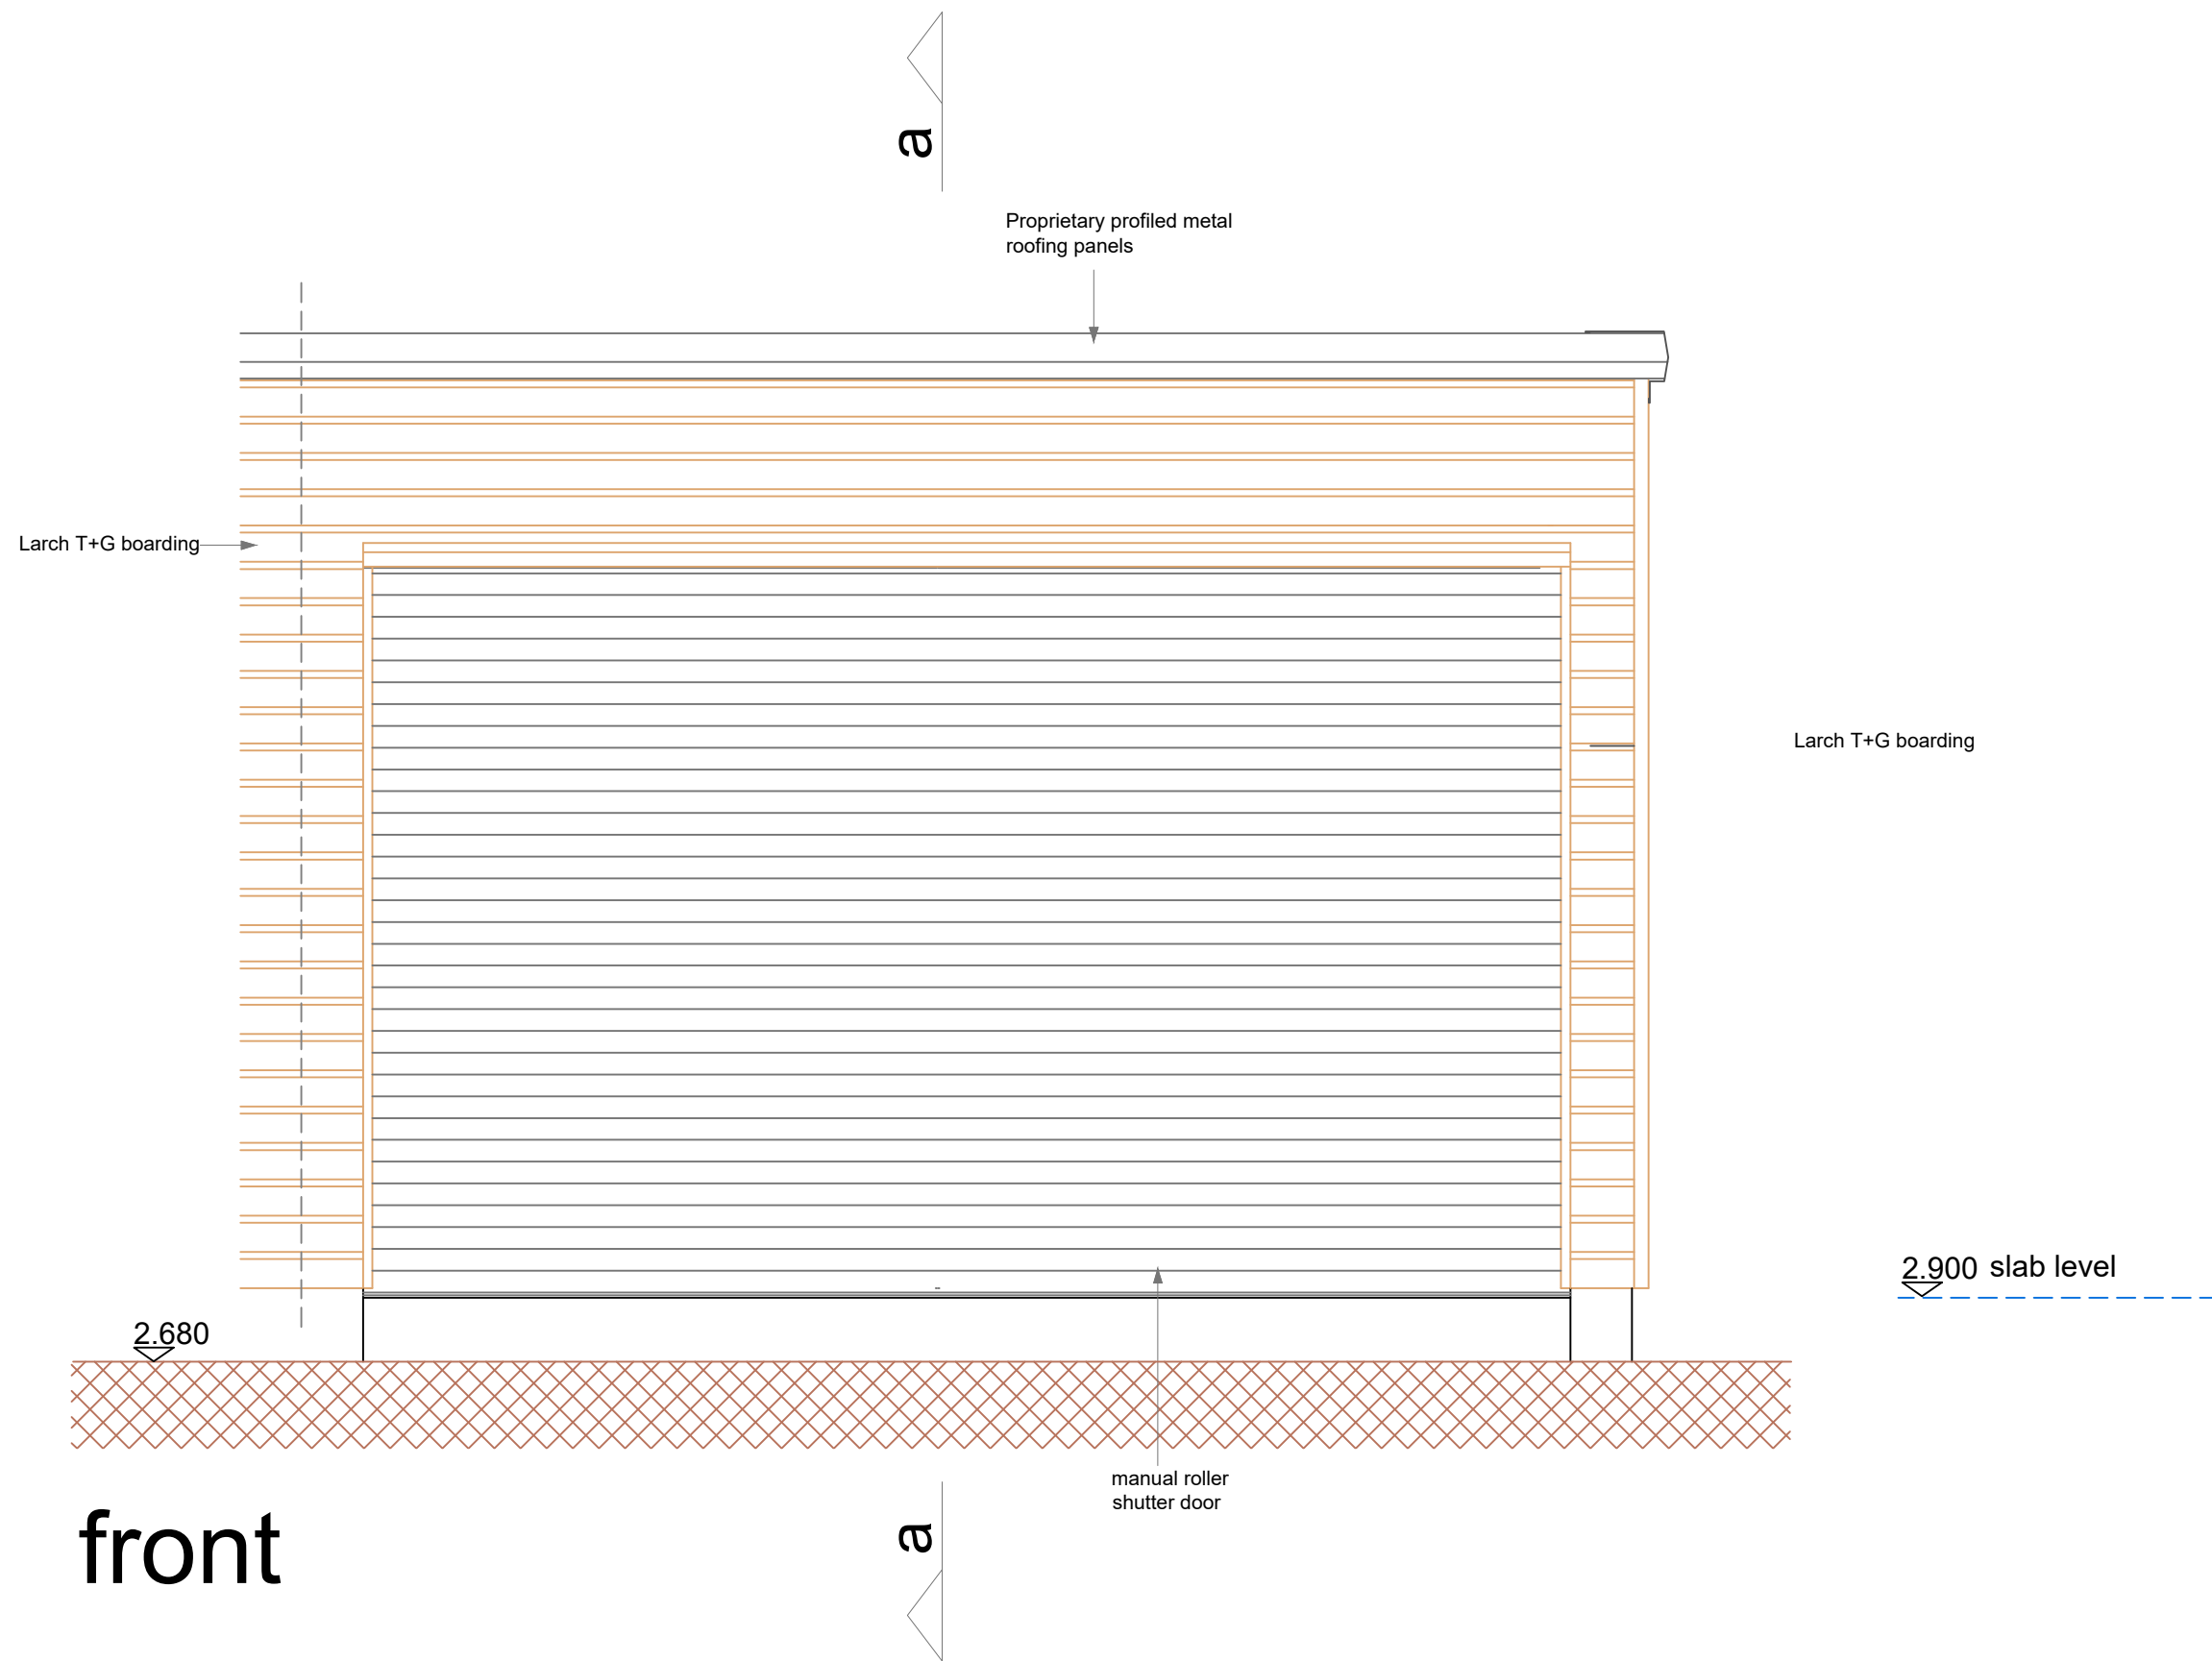

NOTES

1. ALL DIMENSIONS ARE IN MILLIMETRES, UNLESS NOTED OTHERWISE.
2. ALL LEVELS ARE IN METRES ABOVE ORDNANCE DATUM (MARKED $\pm 0.00m$ ODN).

REVISIONS					
REV	DATE	DESCRIPTION	BY	CHK	APP
A	15.05.24	Revised / additional details added	CM	CM	CM
B	30.05.24	Revised following NT consultation	CM	CM	CM

CLIENT

PROJECT
SANDBANKS FERRY BERTH,
POOLE, DORSET




TITLE
SHORESIDE FACILITIES
BIKE STORE - ELEVATIONS




Clive Moore
Architectural Services / Gwasanaethau Pensaerïol

Helyg, Yr Afa, Pwllheli
Gwynedd LL53 5BL
Tel +44 (0)1758701711
Mobile 07905651942
Email: clivemoore@macrate.me

PRELIMINARY					
DRAWN n		CHECKED		APPROVED	
DATE 30.05.24		SCALE 1:25		REF.	
DRAWING No. 2301.20.07				SUITABILITY	REVISION B

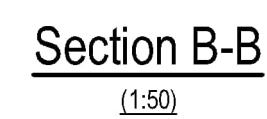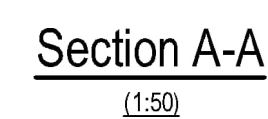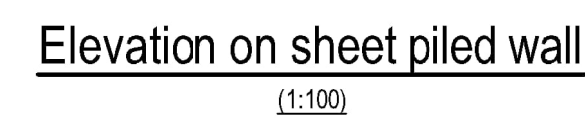


DRAWING STATUS: S0 - WORK IN PROGRESS

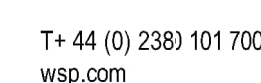

DRAWING No:	REV:
4733-WSP-XX-XX-DR-S-0325	P03

© WSP UK Ltd

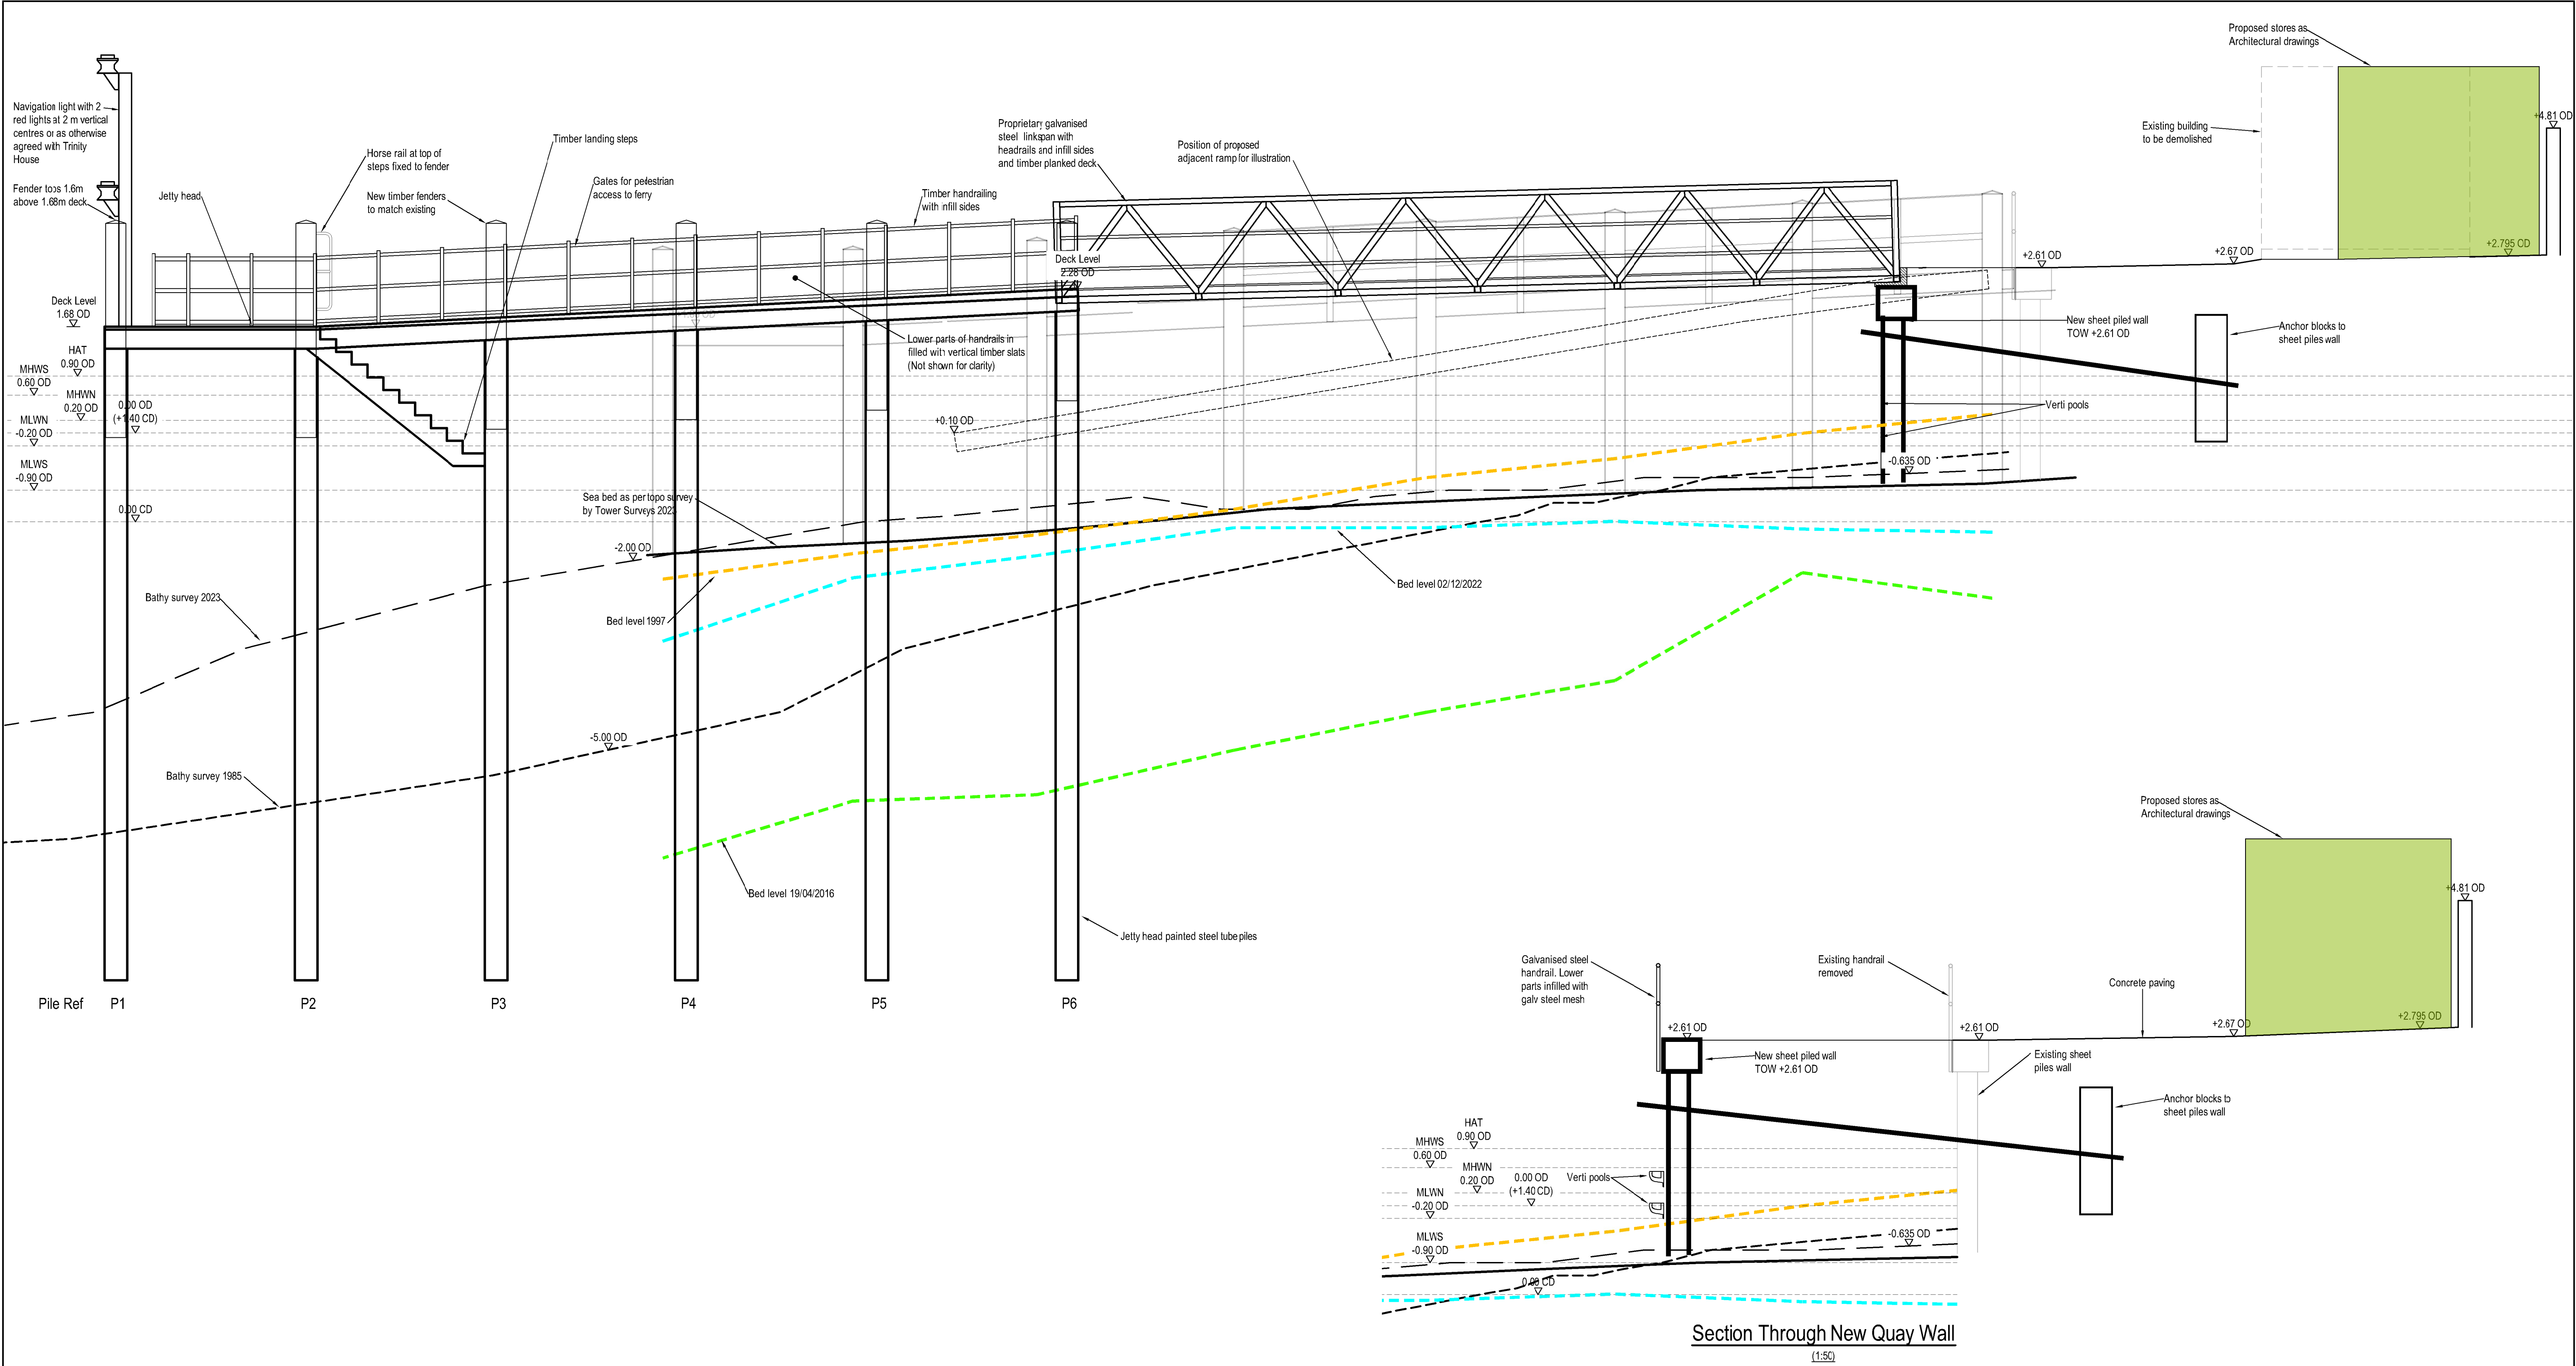

File name: C:_CAD EXPORTS TO WORK\STRUCTURES\SANDBANKS PROPOSED DWG, printed on 19 June 2024 07:47:21, by Norman, Jane

P07	19/06/2024	JEN	UPDATED	JG	BAH
P08	21/05/2024	JEN	UPDATED DRAWINGS SET	JG	BAH
P05	29/04/2024	JEN	TIMBER FENDERS EXTENDED	BAH	BAH
P04	17/04/2024	JEN	SLOPE START MOVED FROM PILE 4 TO PILE 2	BAH	BAH
P03	07/02/2024	JEN	UPDATED	BAH	BAH
REV	DATE	BY	DESCRIPTION	CHK	APP
DRAWING STATUS: S0 - WORK IN PROGRESS					



Suite 1
Grosvenor House
Grosvenor Square
Southampton
SO15 2BE

T+44 (0) 238) 101 700
wsp.com

CLIENT:

NATIONAL TRUST

ARCHITECT:

Clive Moore

PROJECT:

SANDBANKS FERRY BERTH

TITLE:

PROPOSED ELEVATION ON JETTY

SCALE @ A1: 1:50	CHECKED: HW	APPROVED: BAH
PROJECT No: 70104733	DESIGNED: JEN	DATE: July 23
DRAWING No: 4733-WSP-XX-XX-DR-S-0321		REV: P07
© WSP UK Ltd		

