

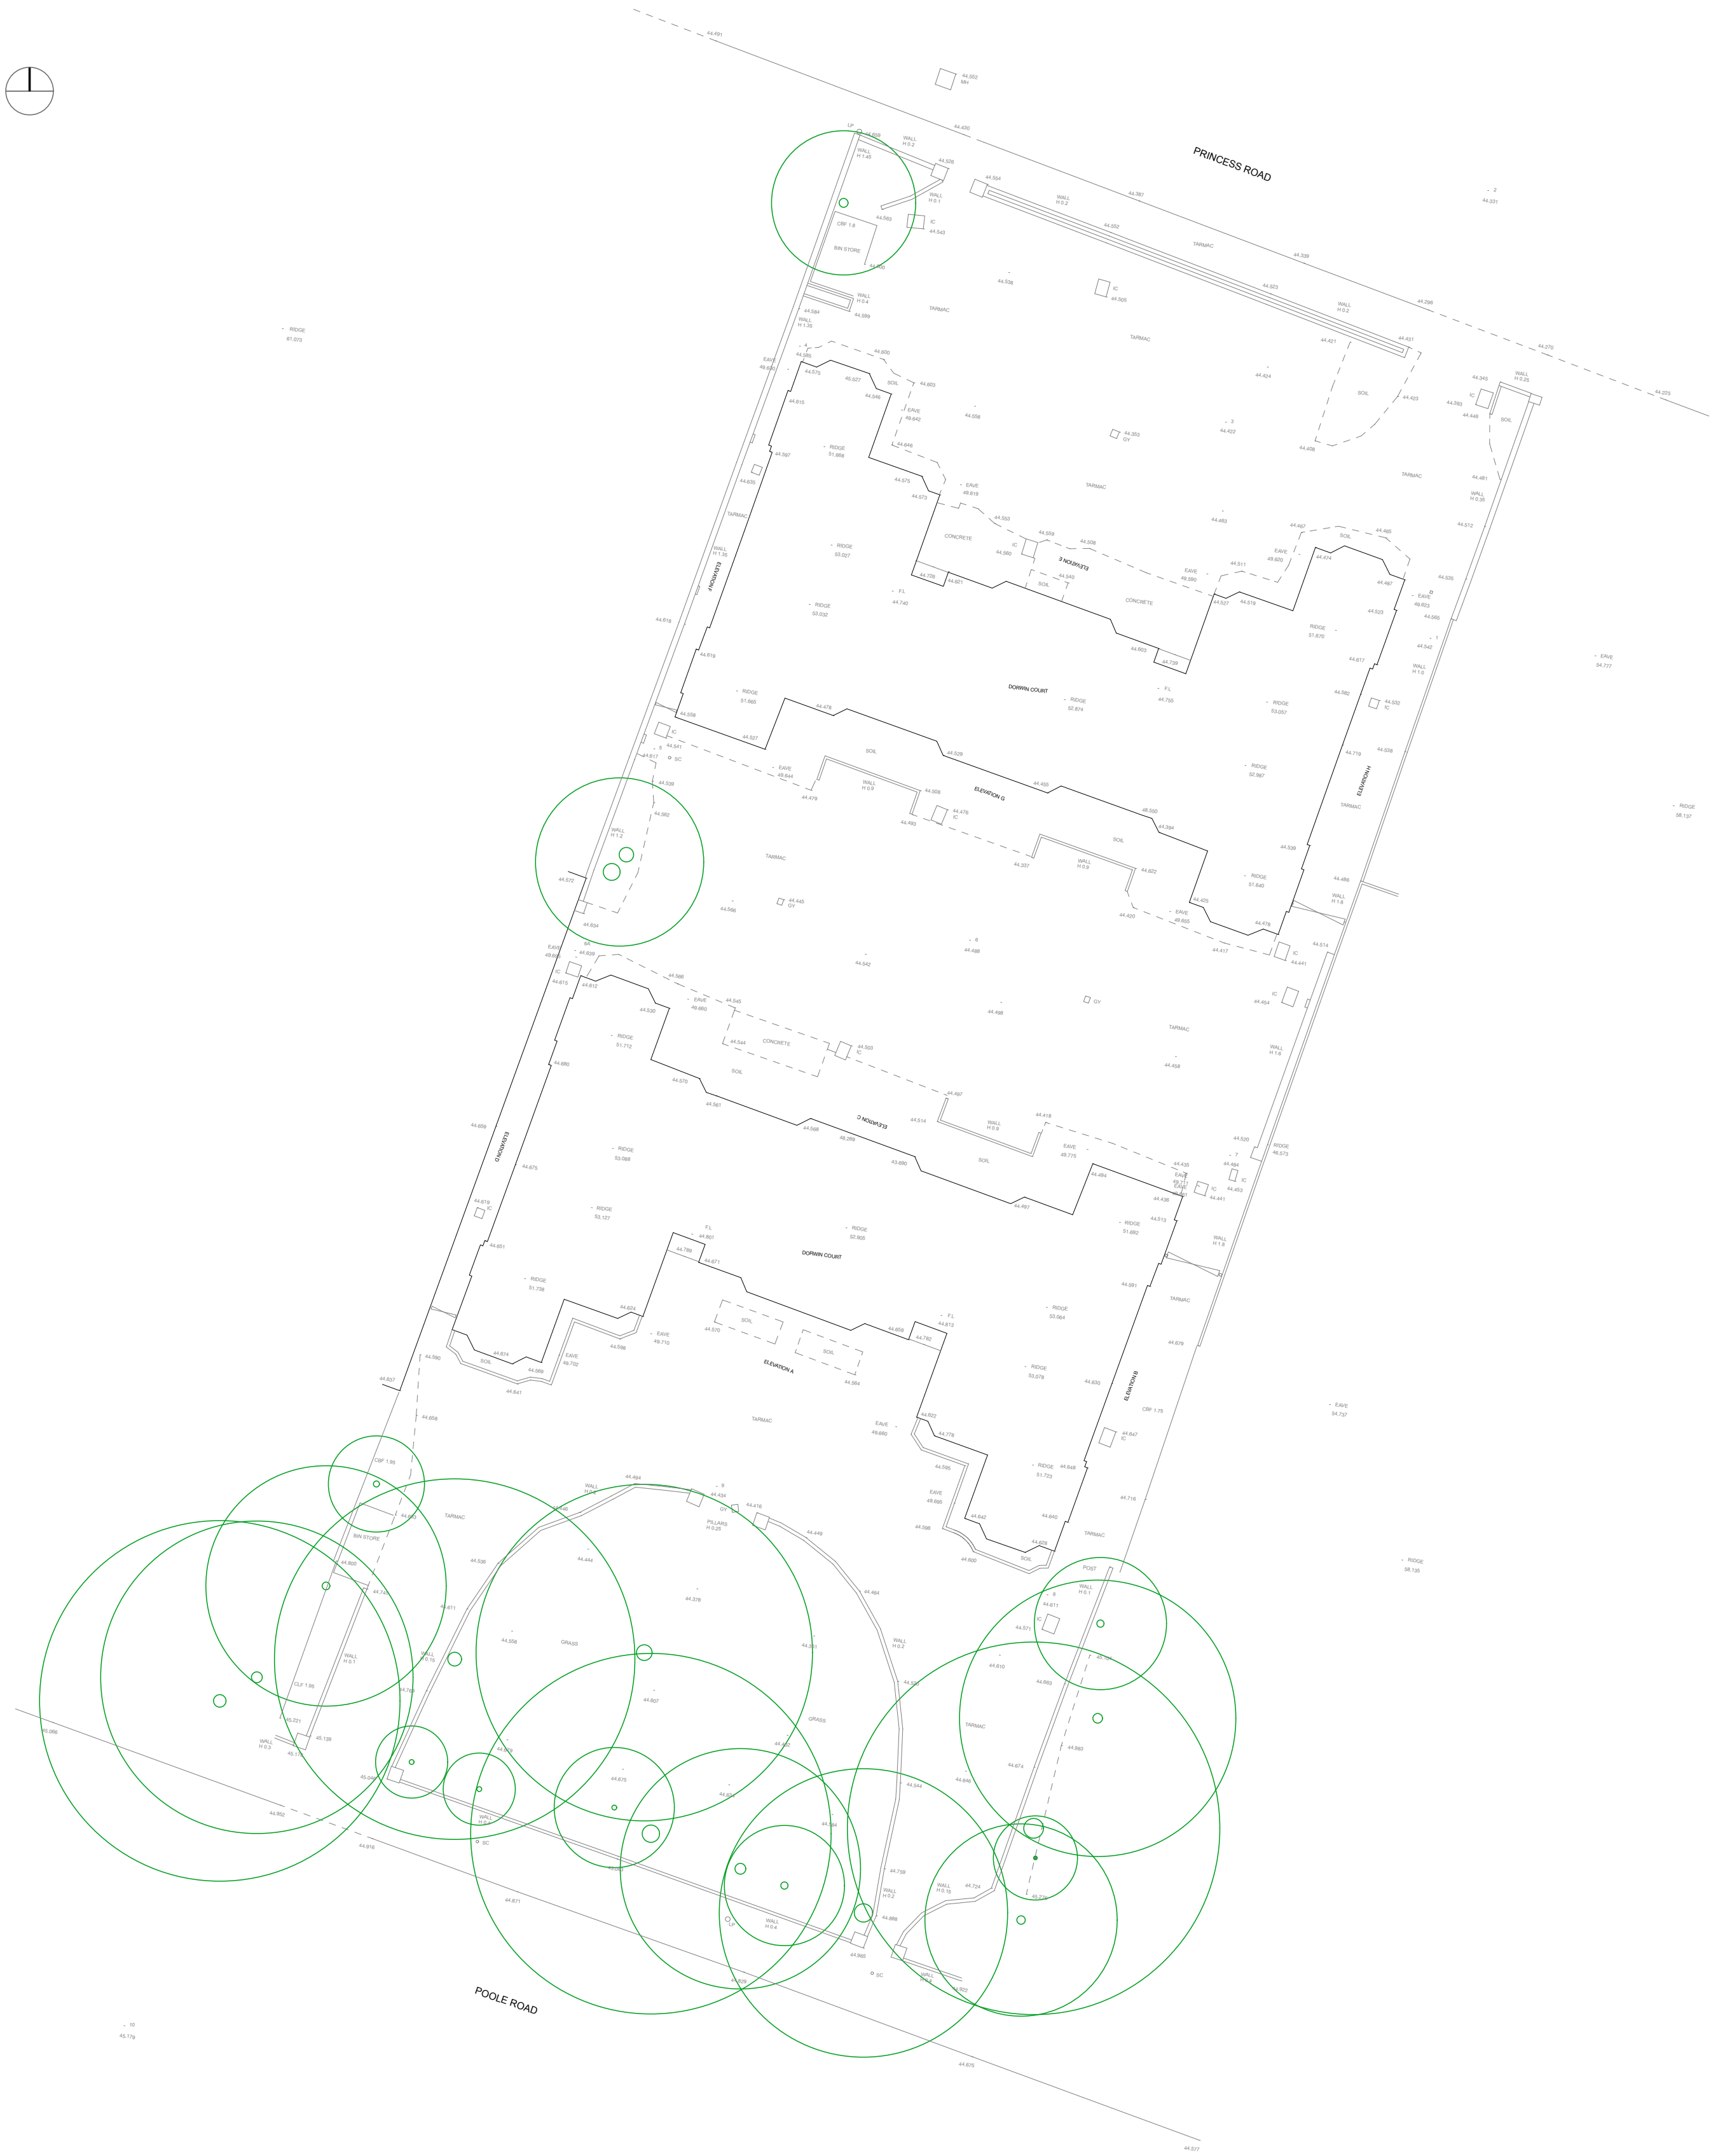


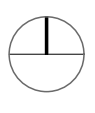

TOPOGRAPHICAL
Scale (A1): 1:200

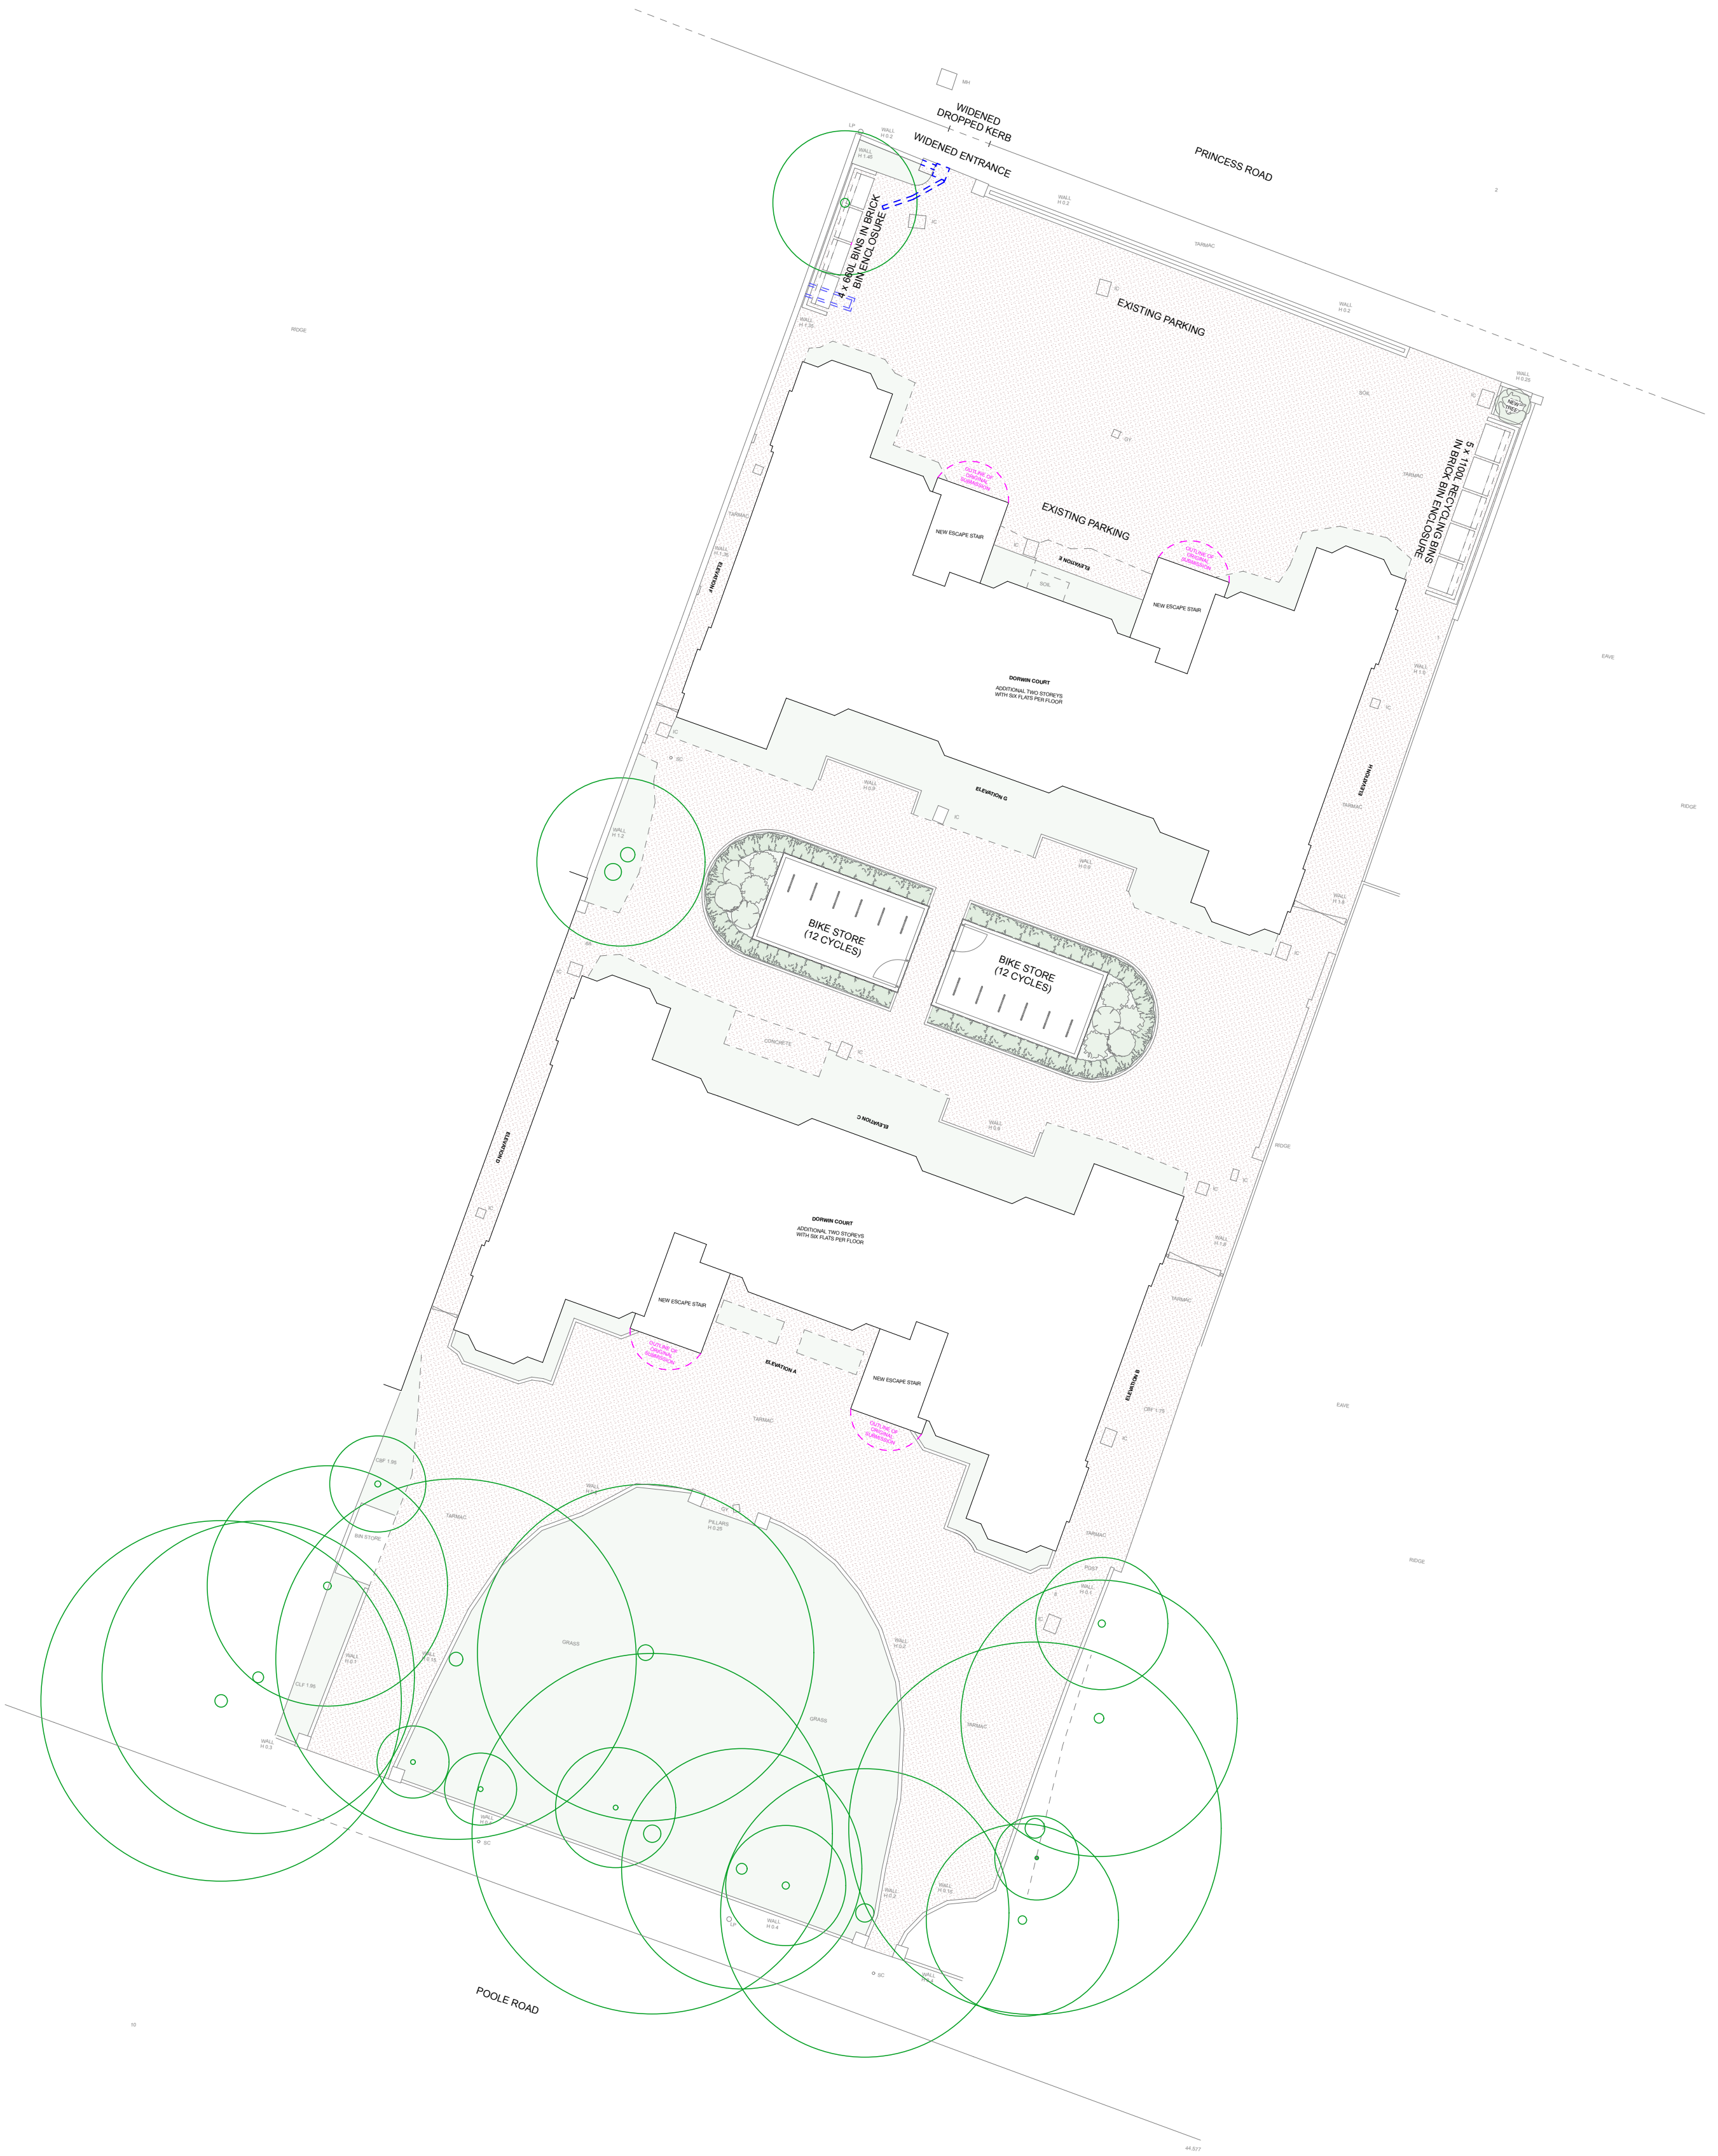

SITE PLAN (1)
Scale (A1): 1:200