
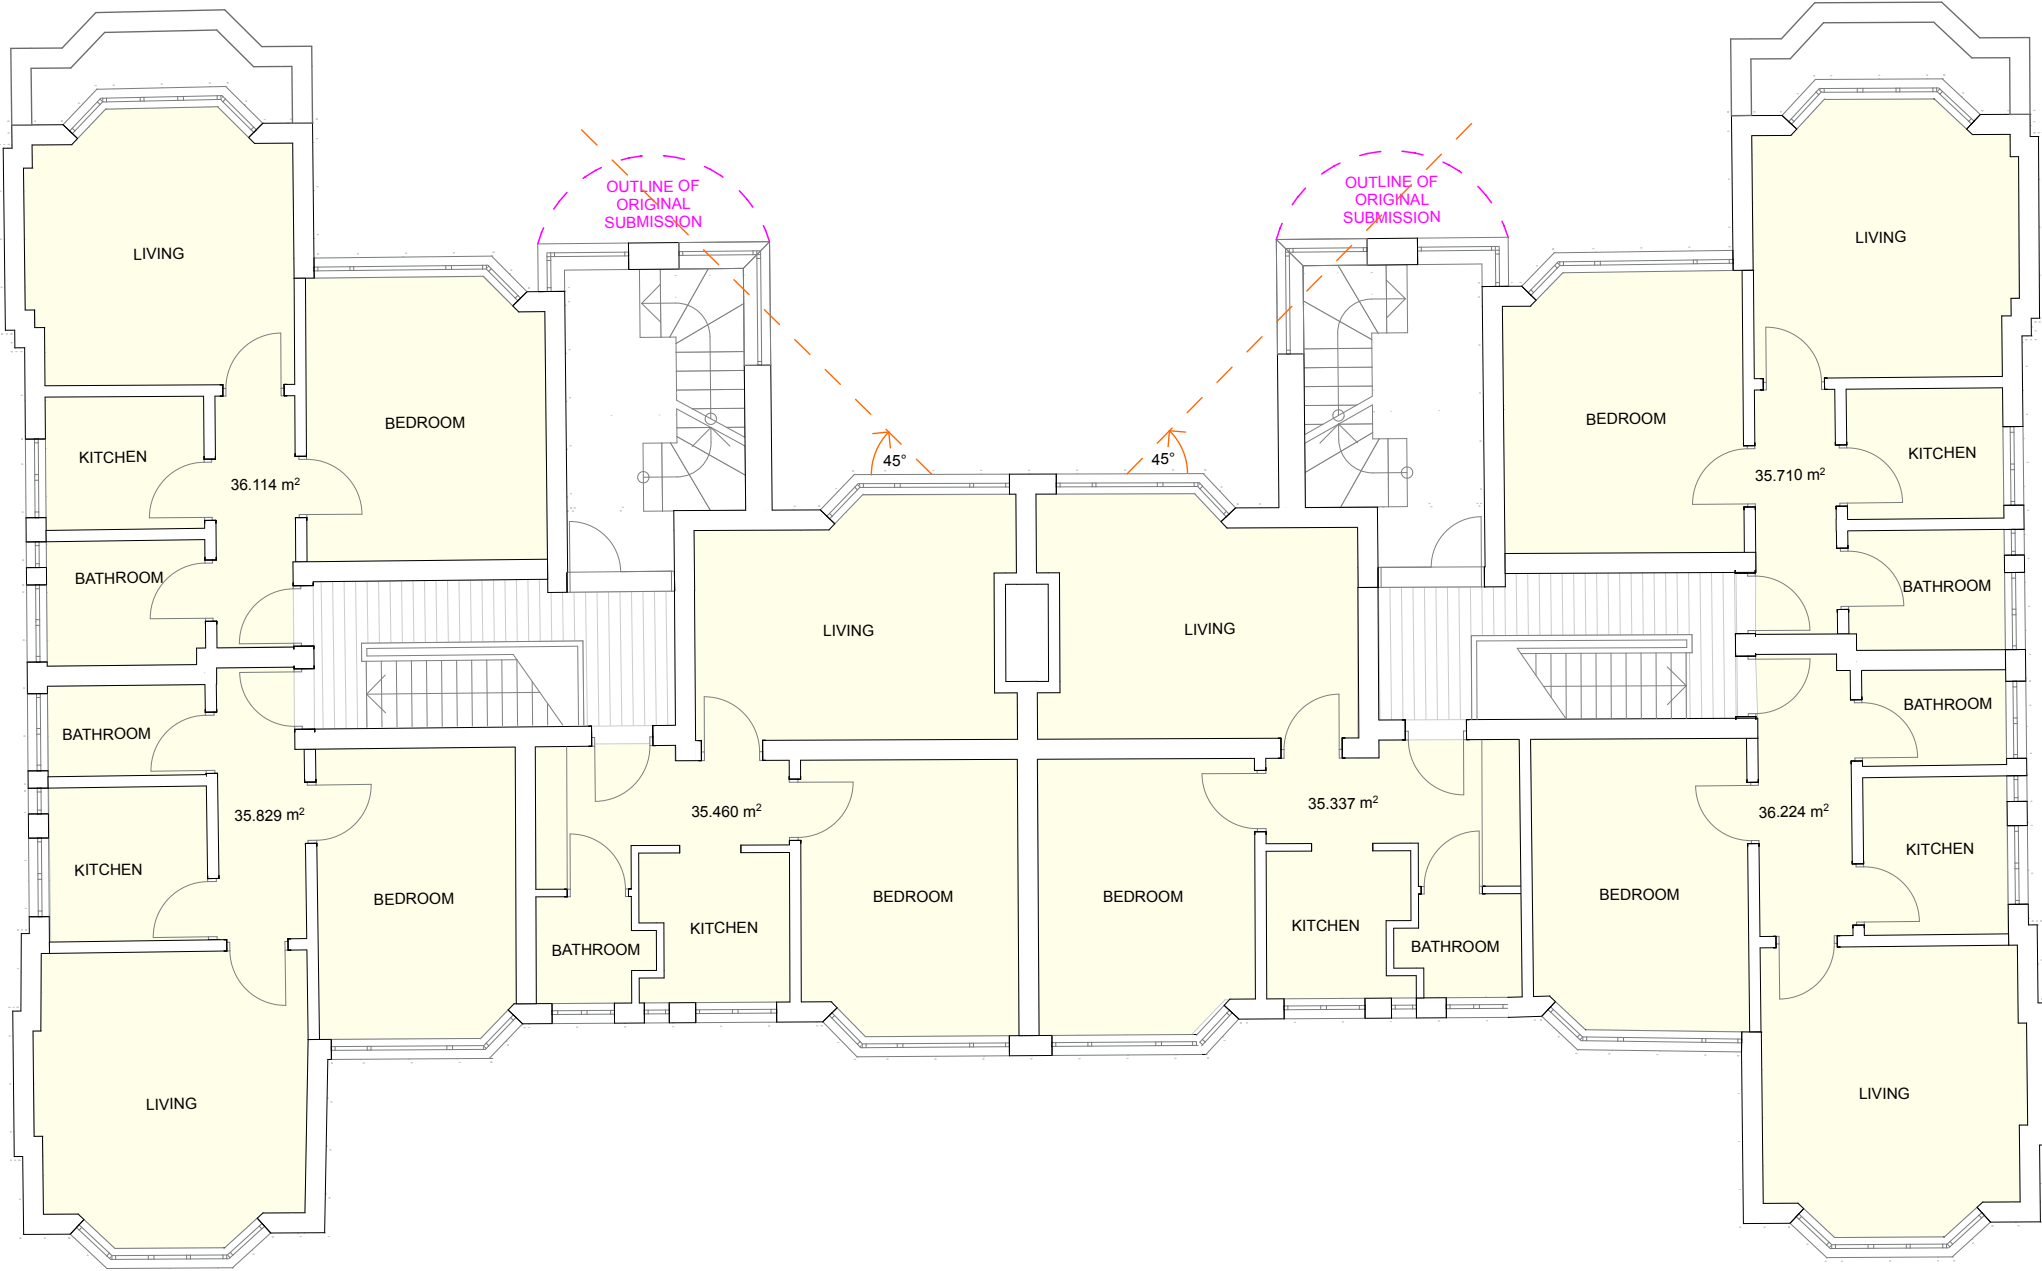


LEGEND



EXISTING FLATS

PROPOSED FLATS

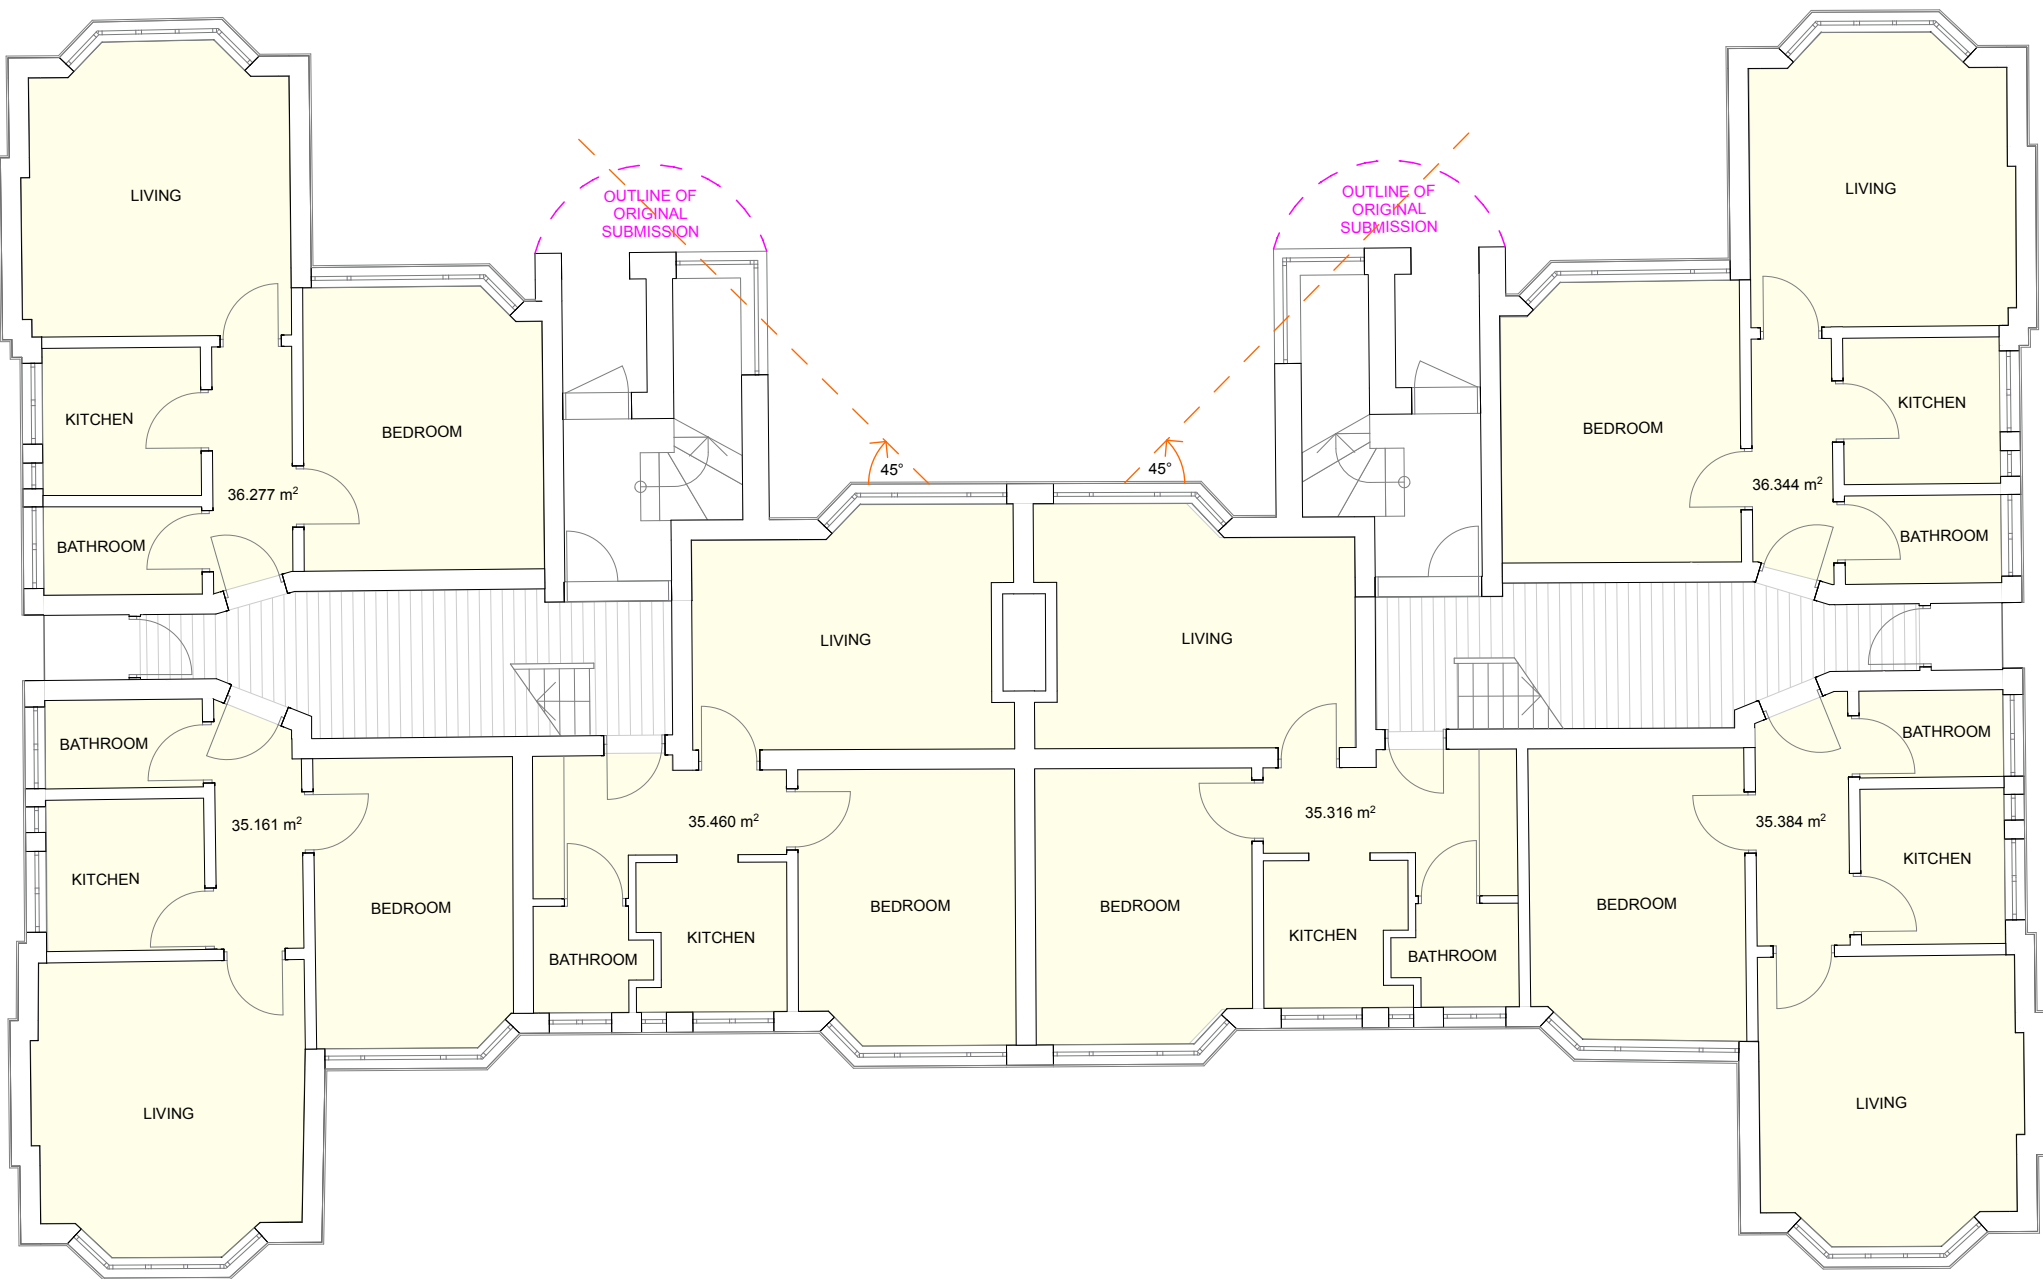

68 Princess Road, Poole, BH12 1AR

328 Poole Road, Poole, BH12 1AR

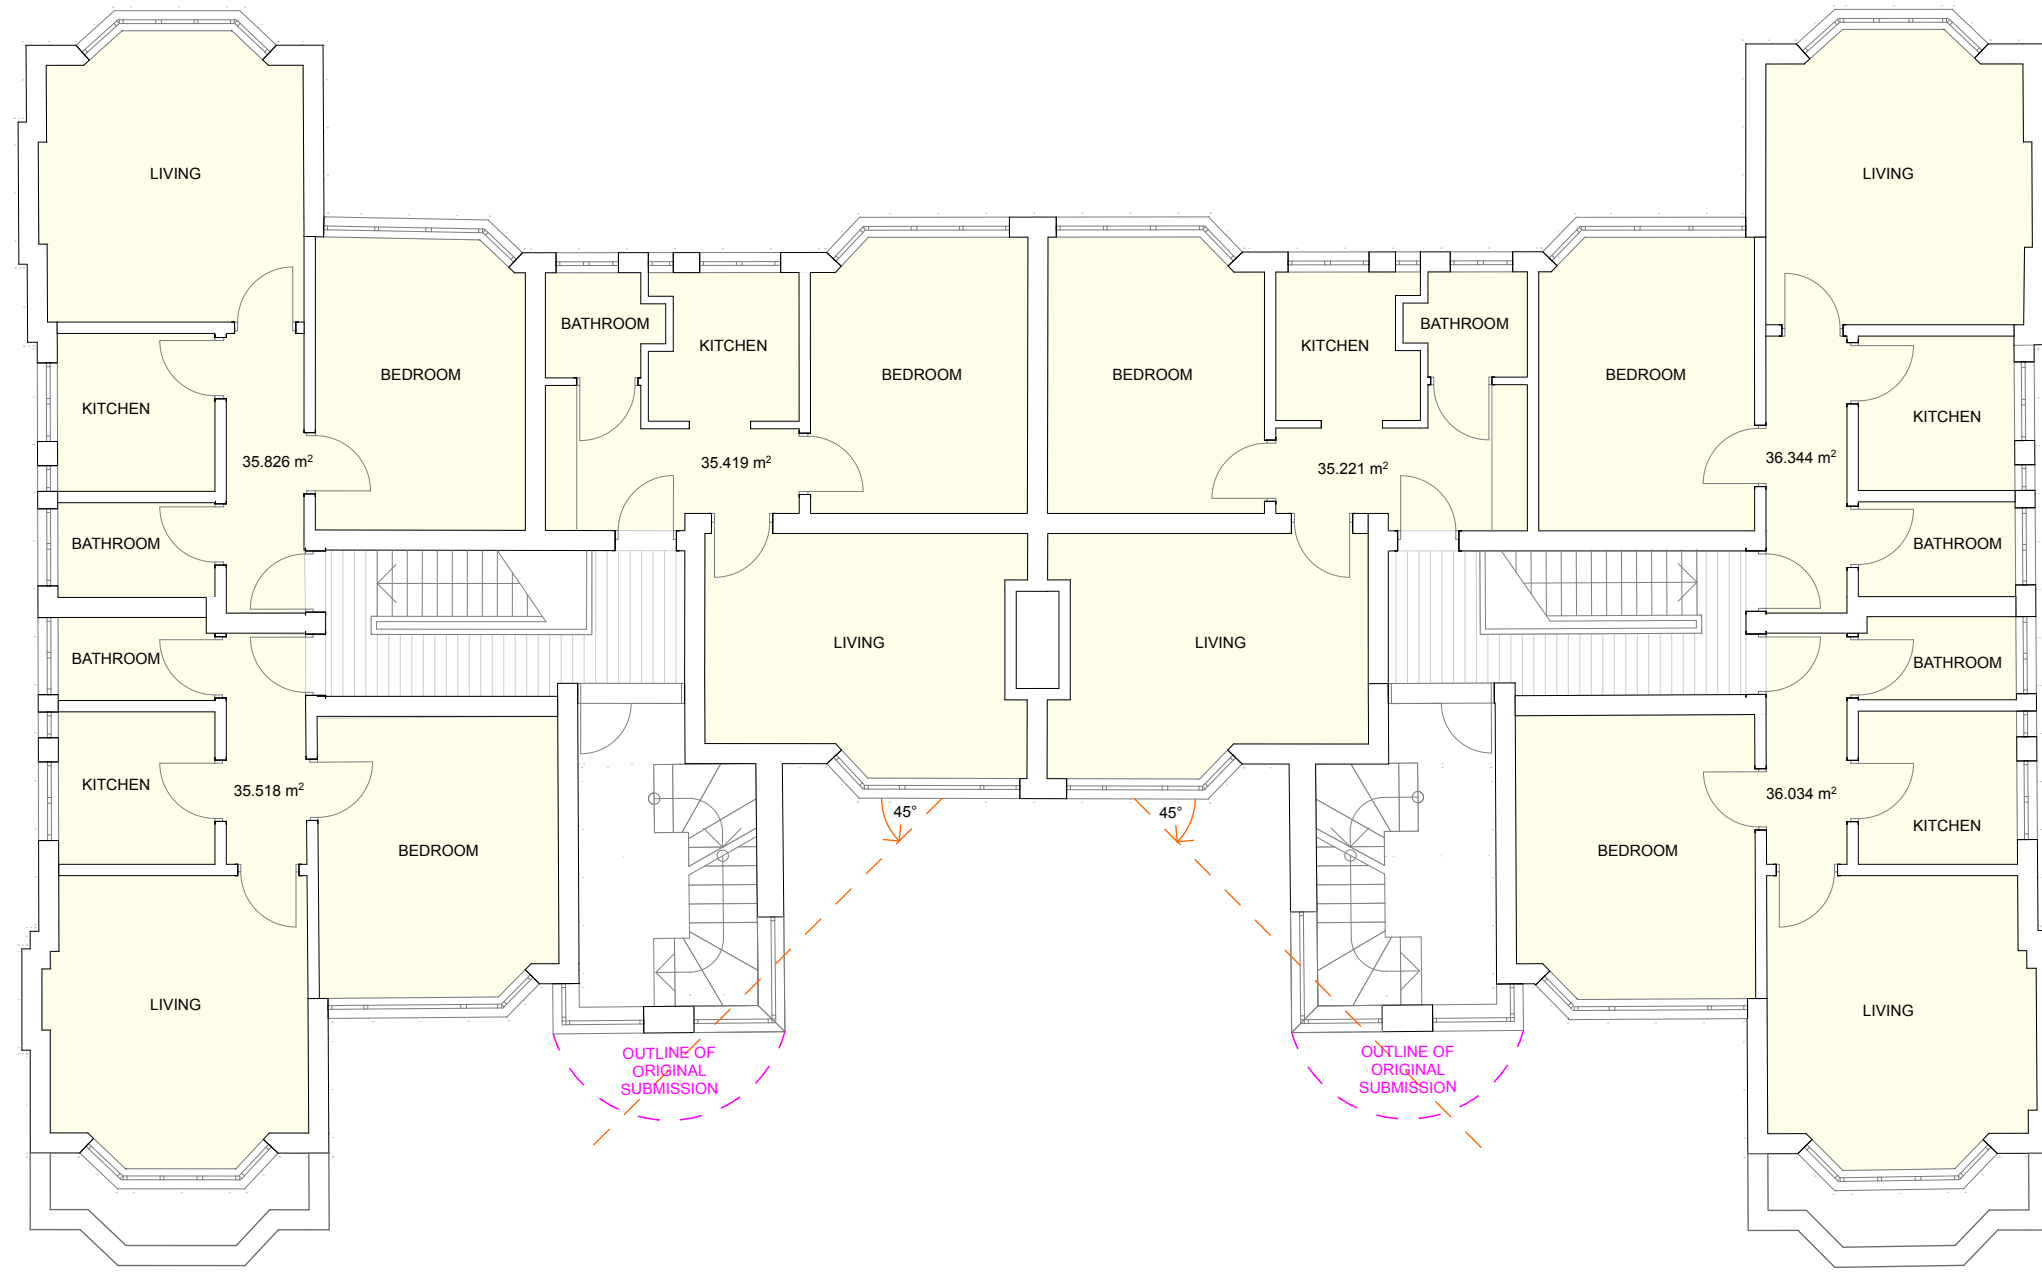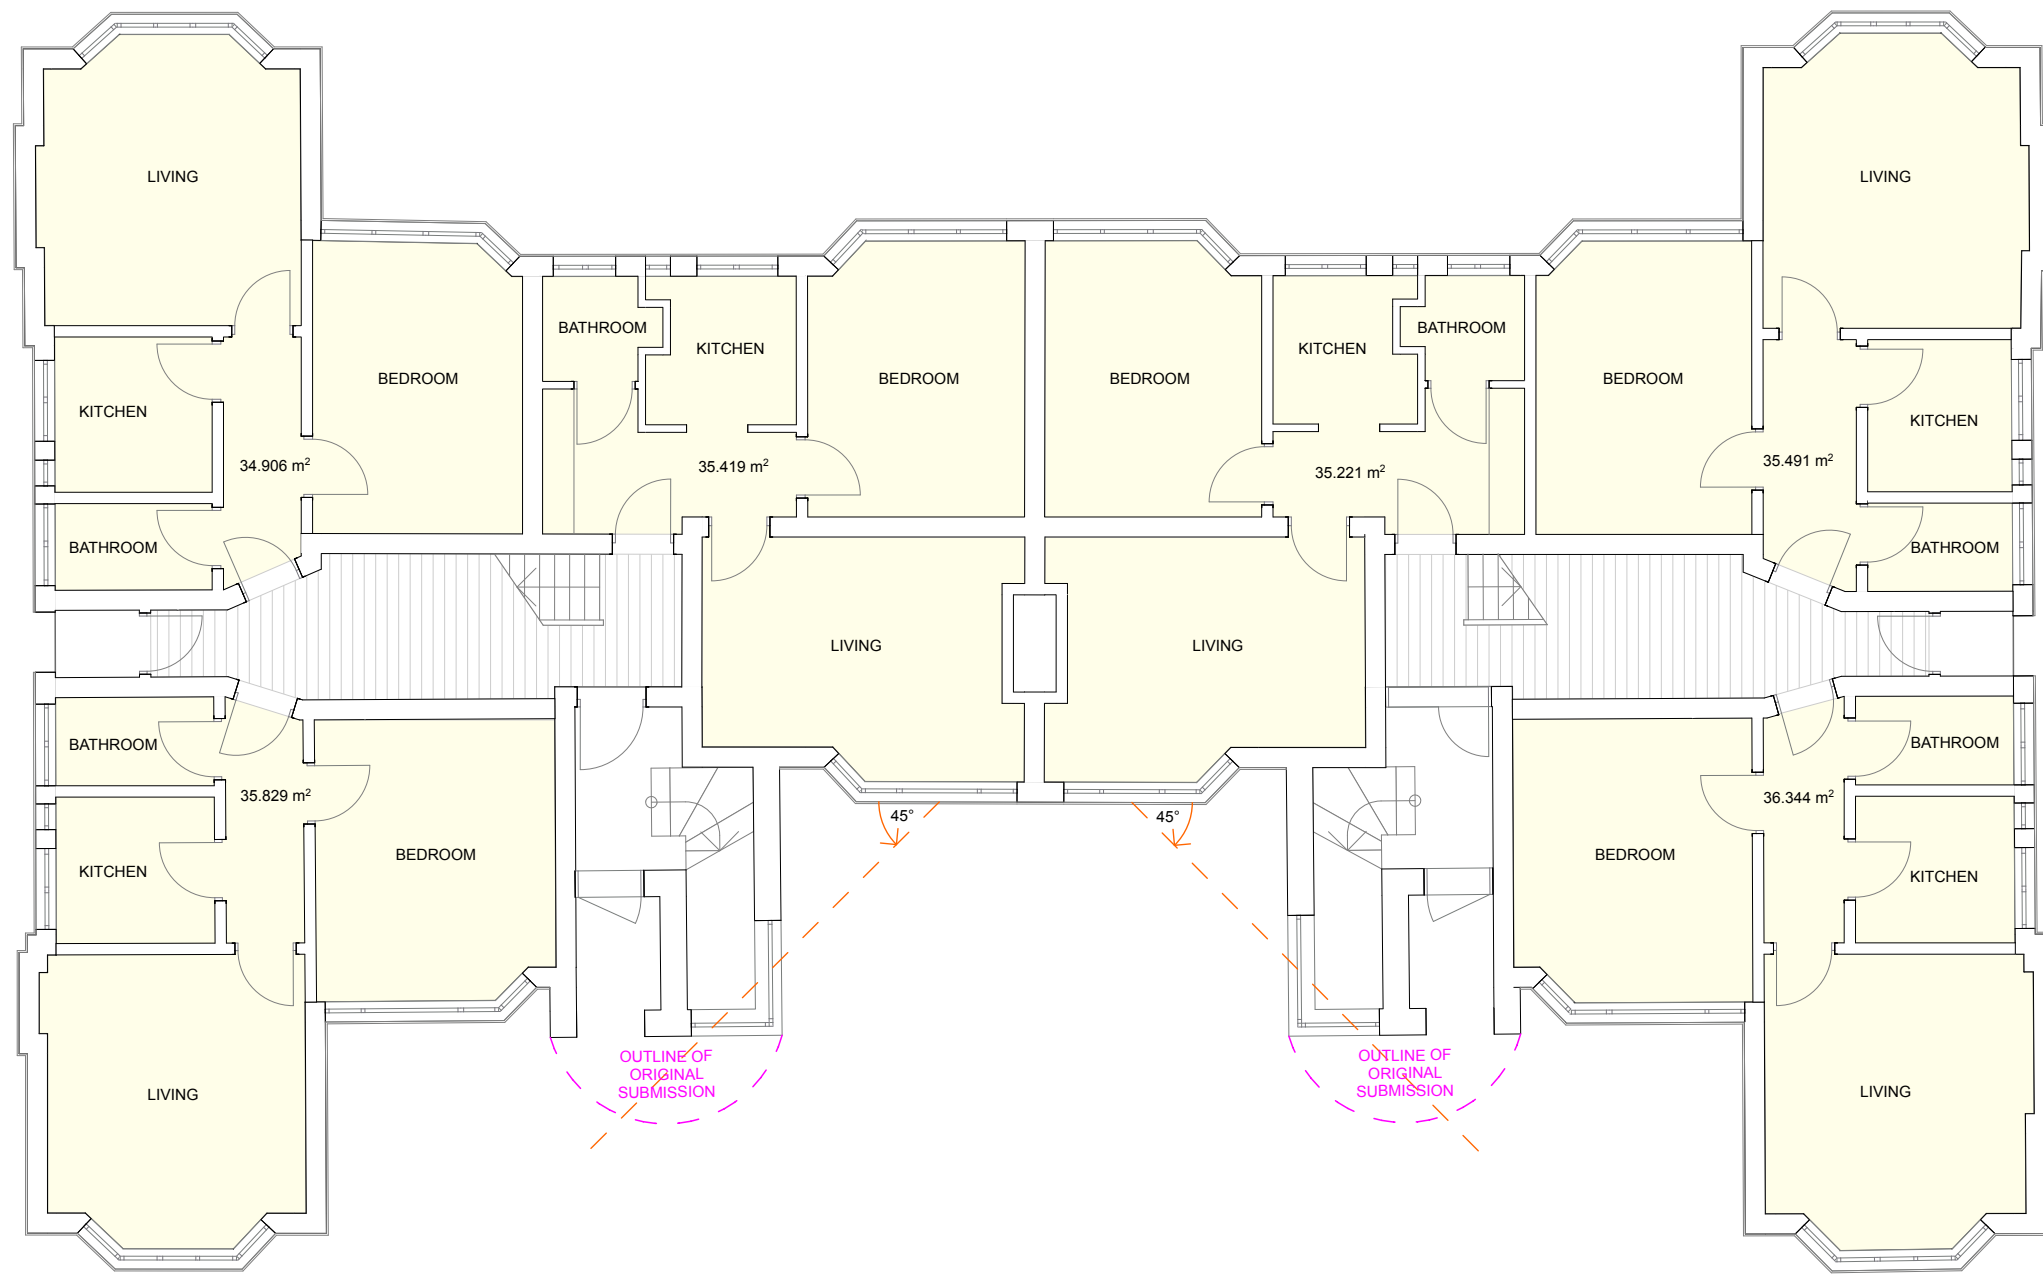

GROUND FLOOR
Scale (A1): 1:100

FIRST FLOOR
Scale (A1): 1:100