
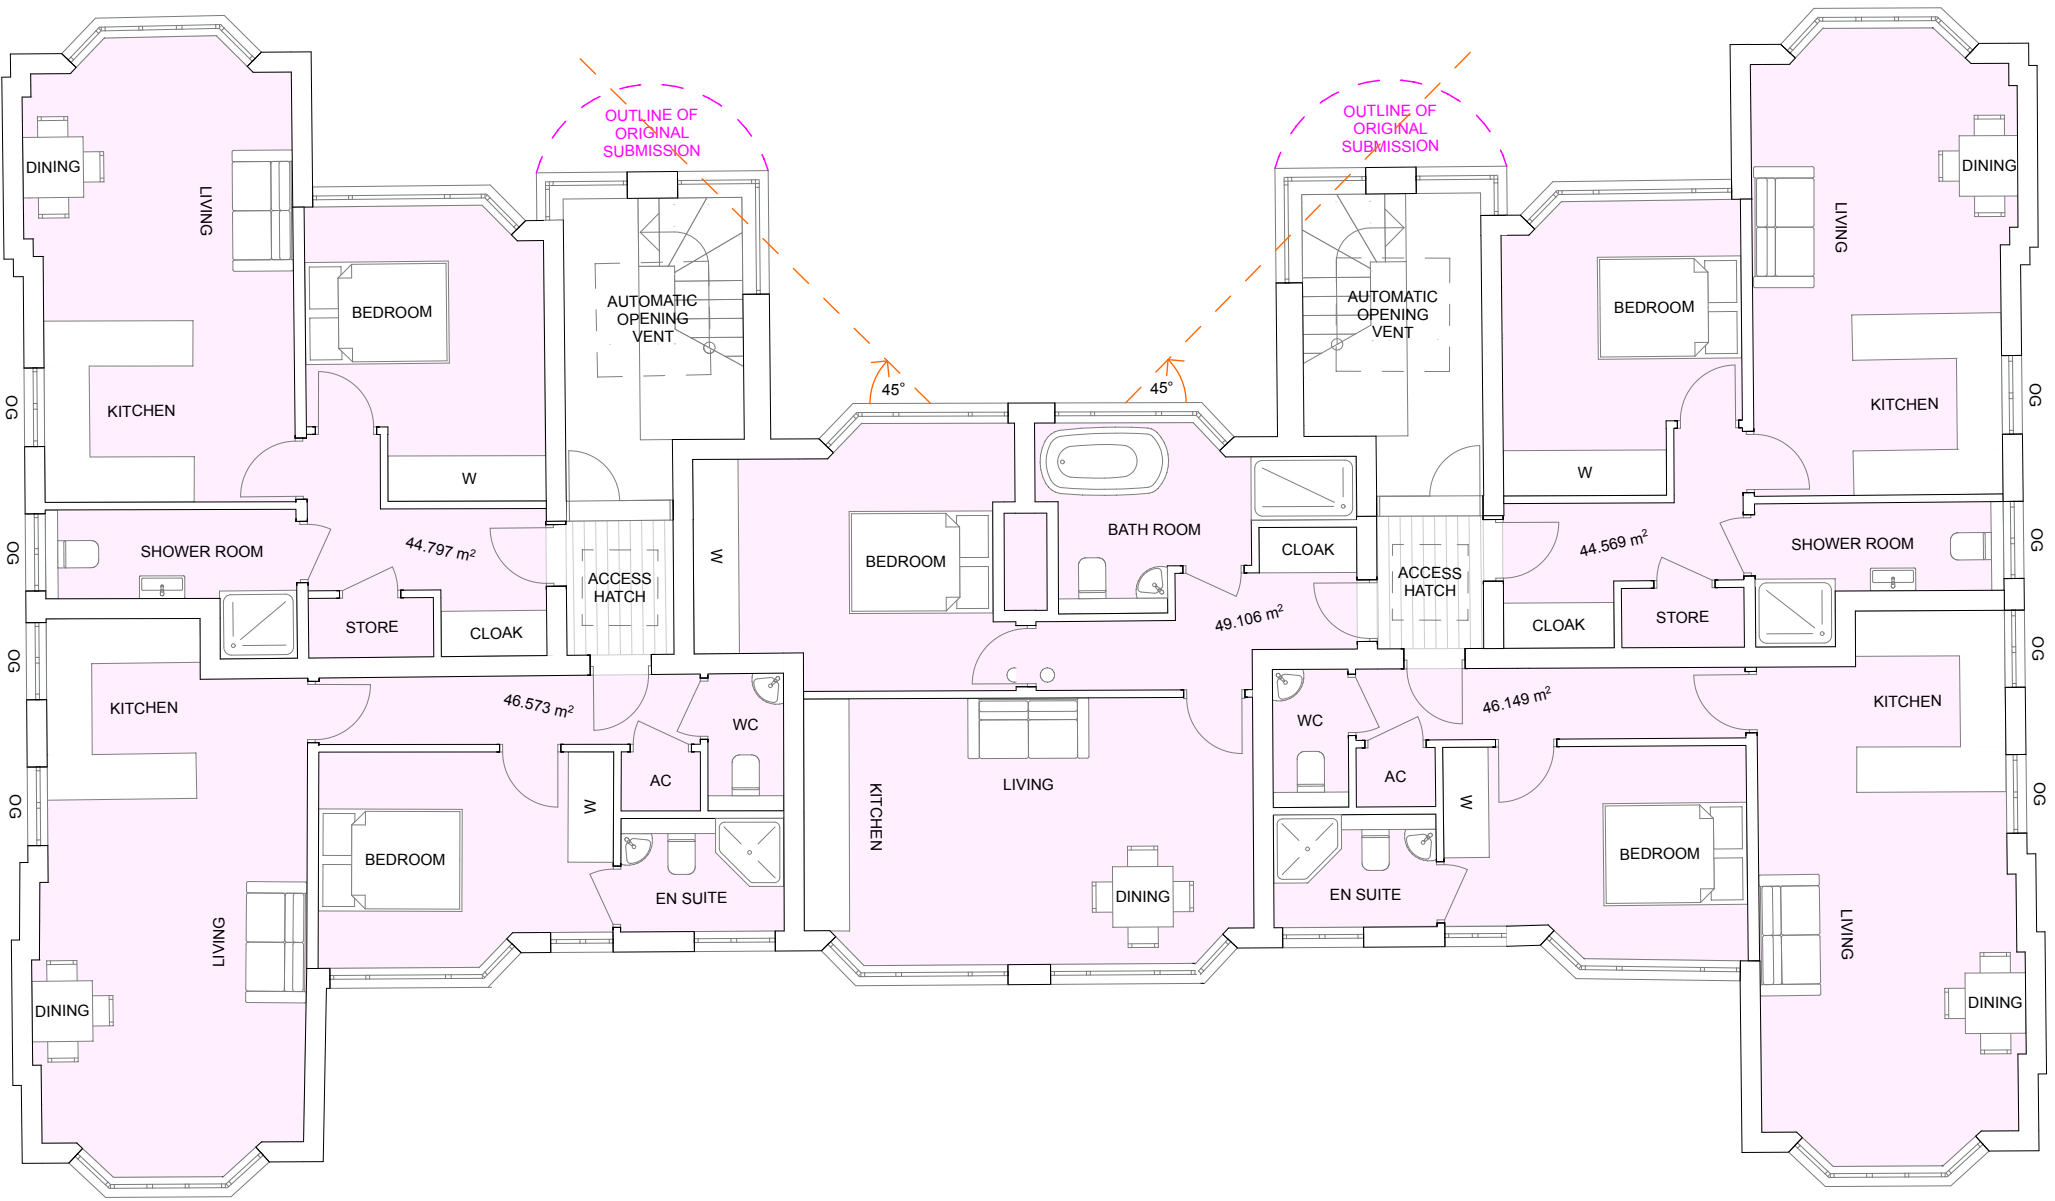


LEGEND


EXISTING FLATS

PROPOSED FLATS

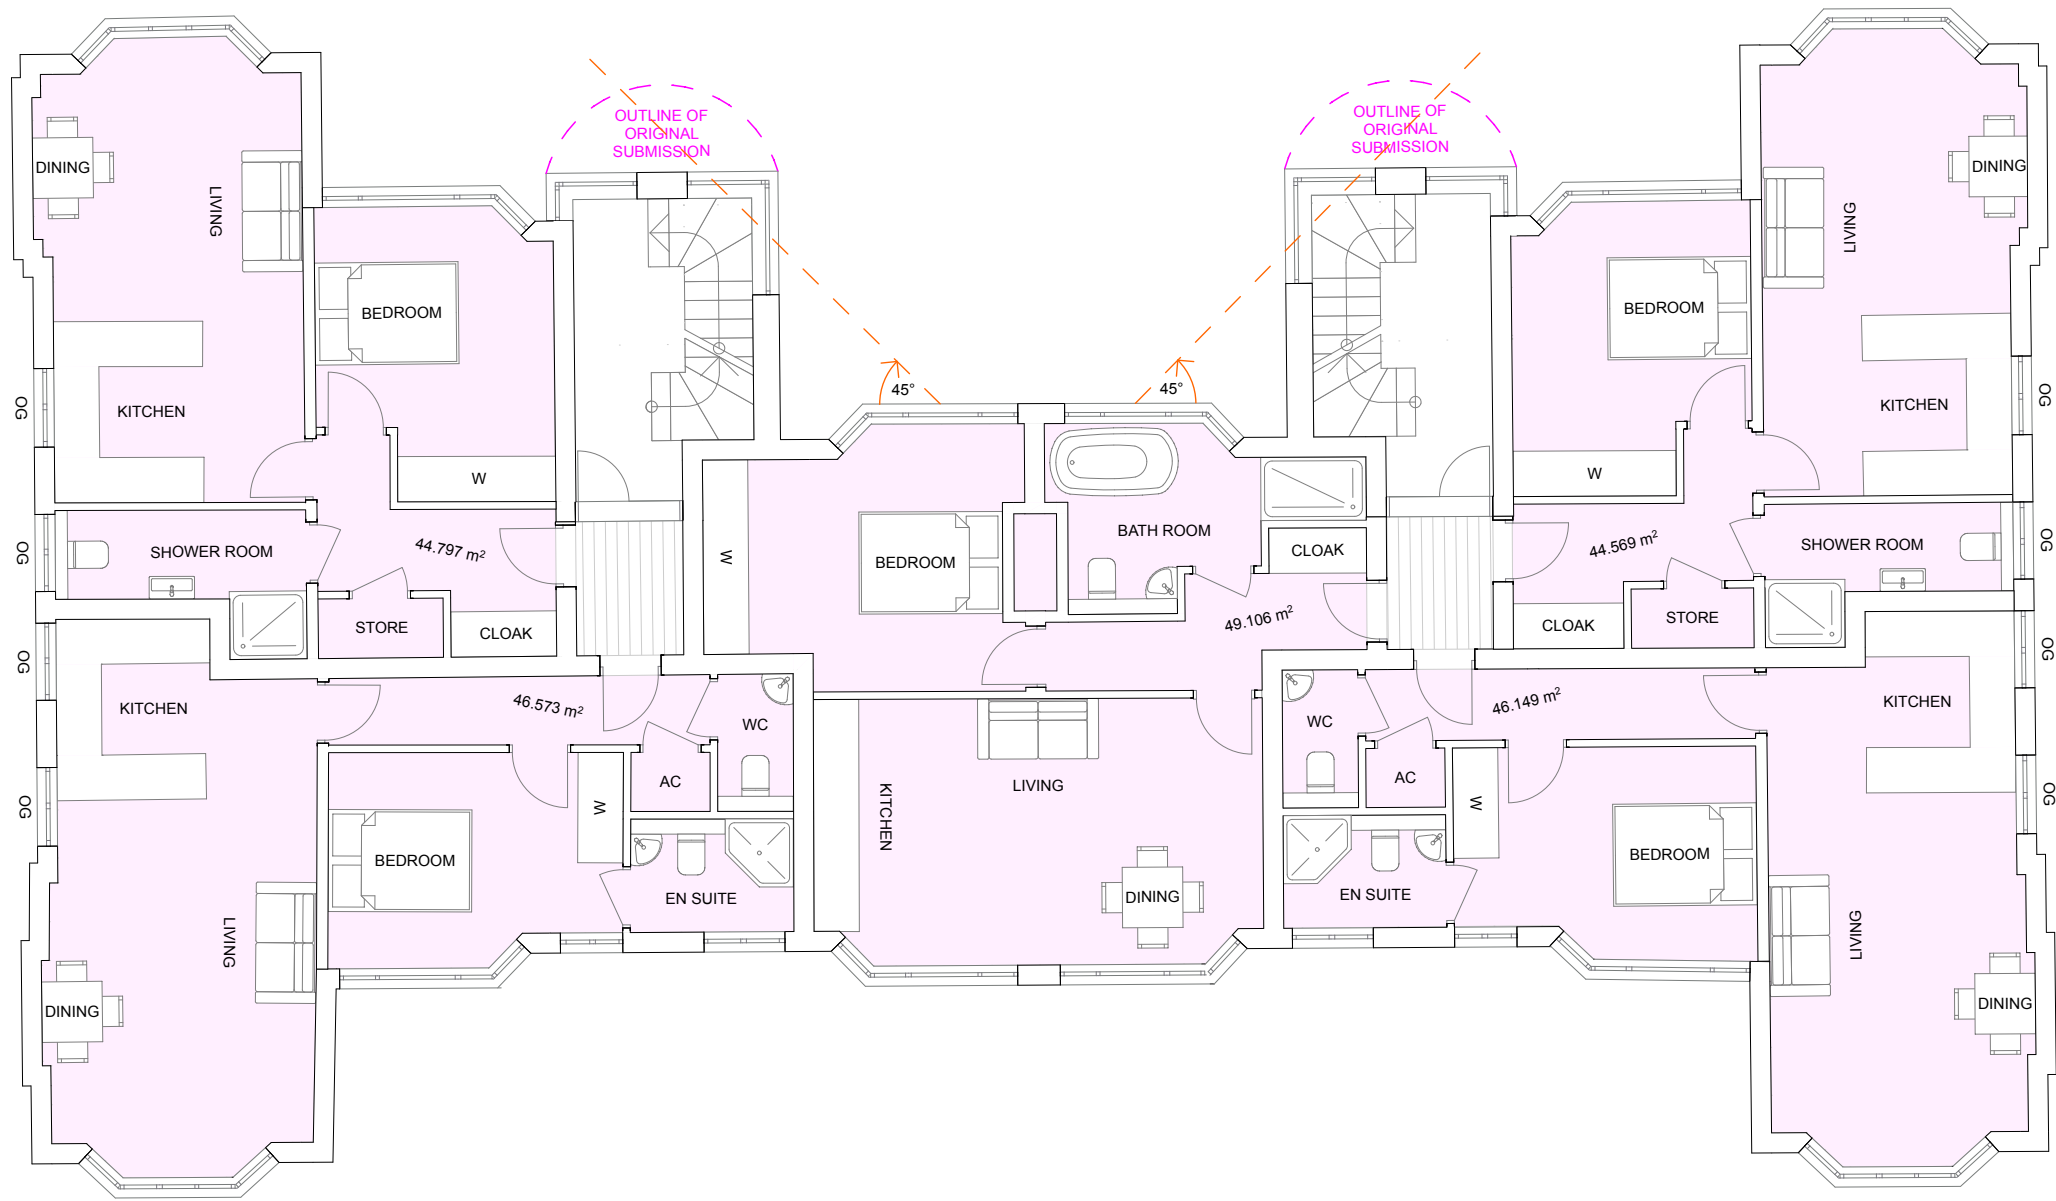


68 Princess Road, Poole, BH12 1AR

328 Poole Road, Poole, BH12 1AR

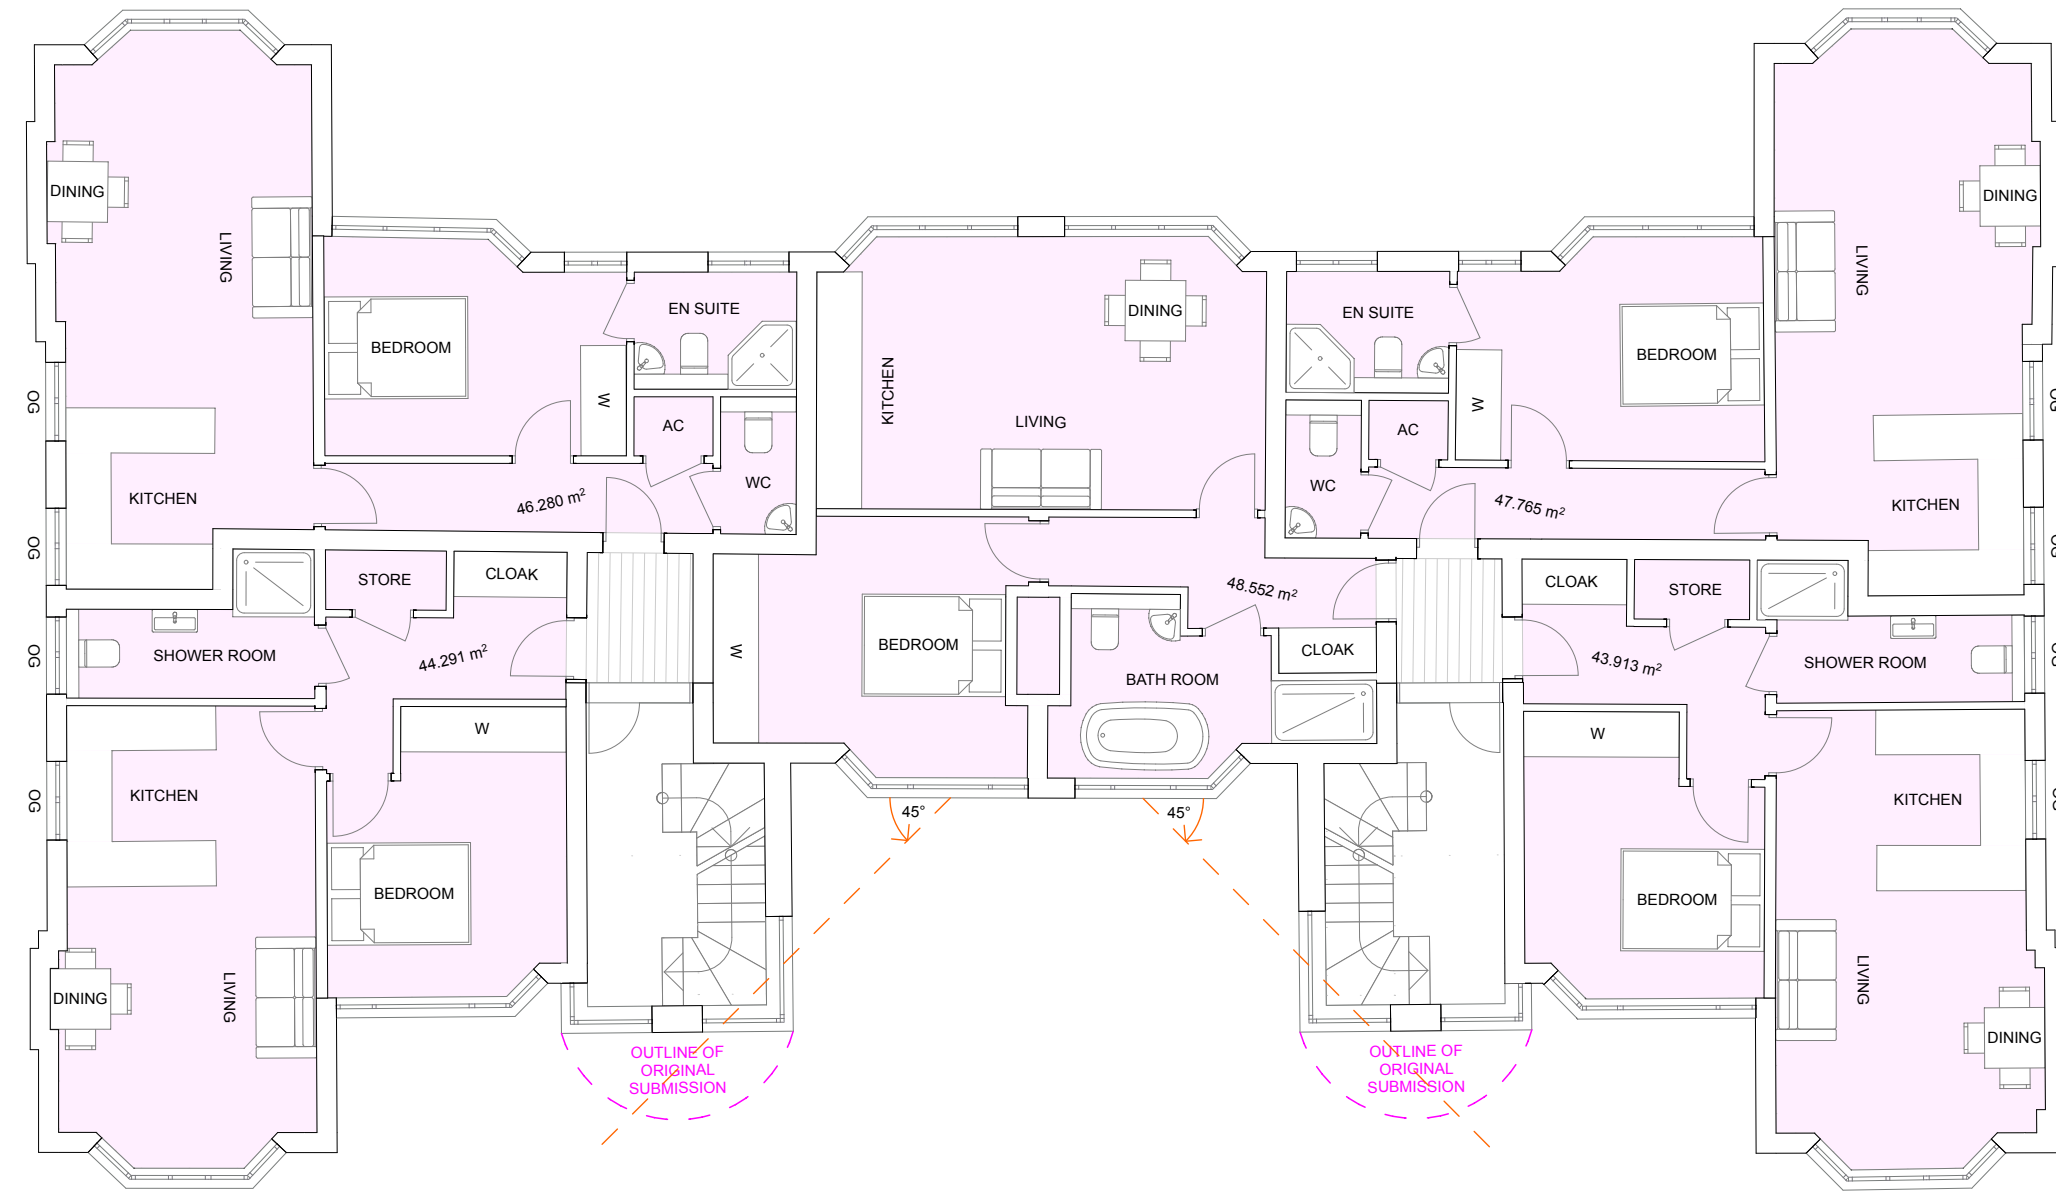

SECOND FLOOR
Scale (A1): 1:100

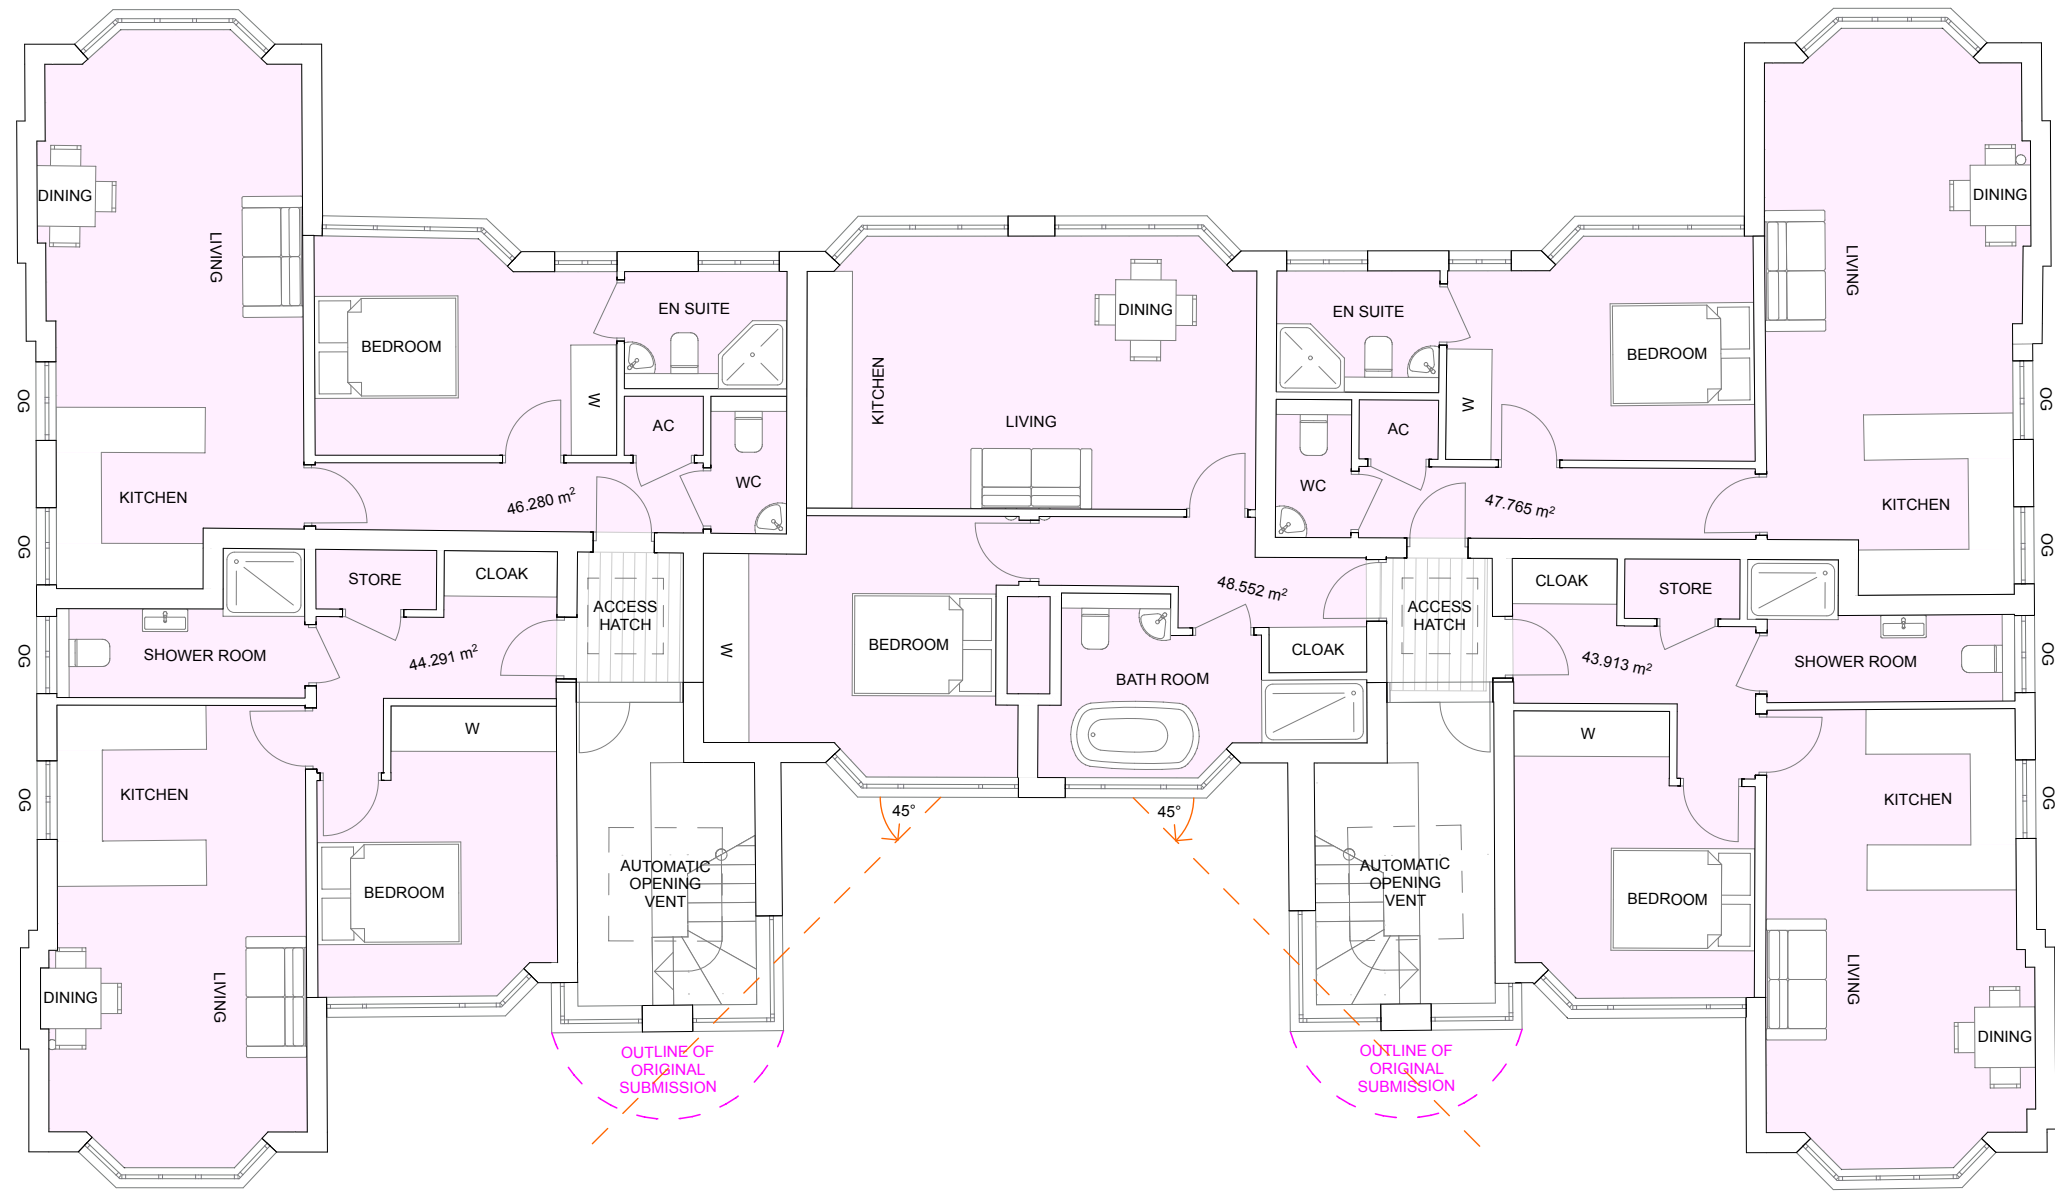

THIRD FLOOR (1)
Scale (A1): 1:100