
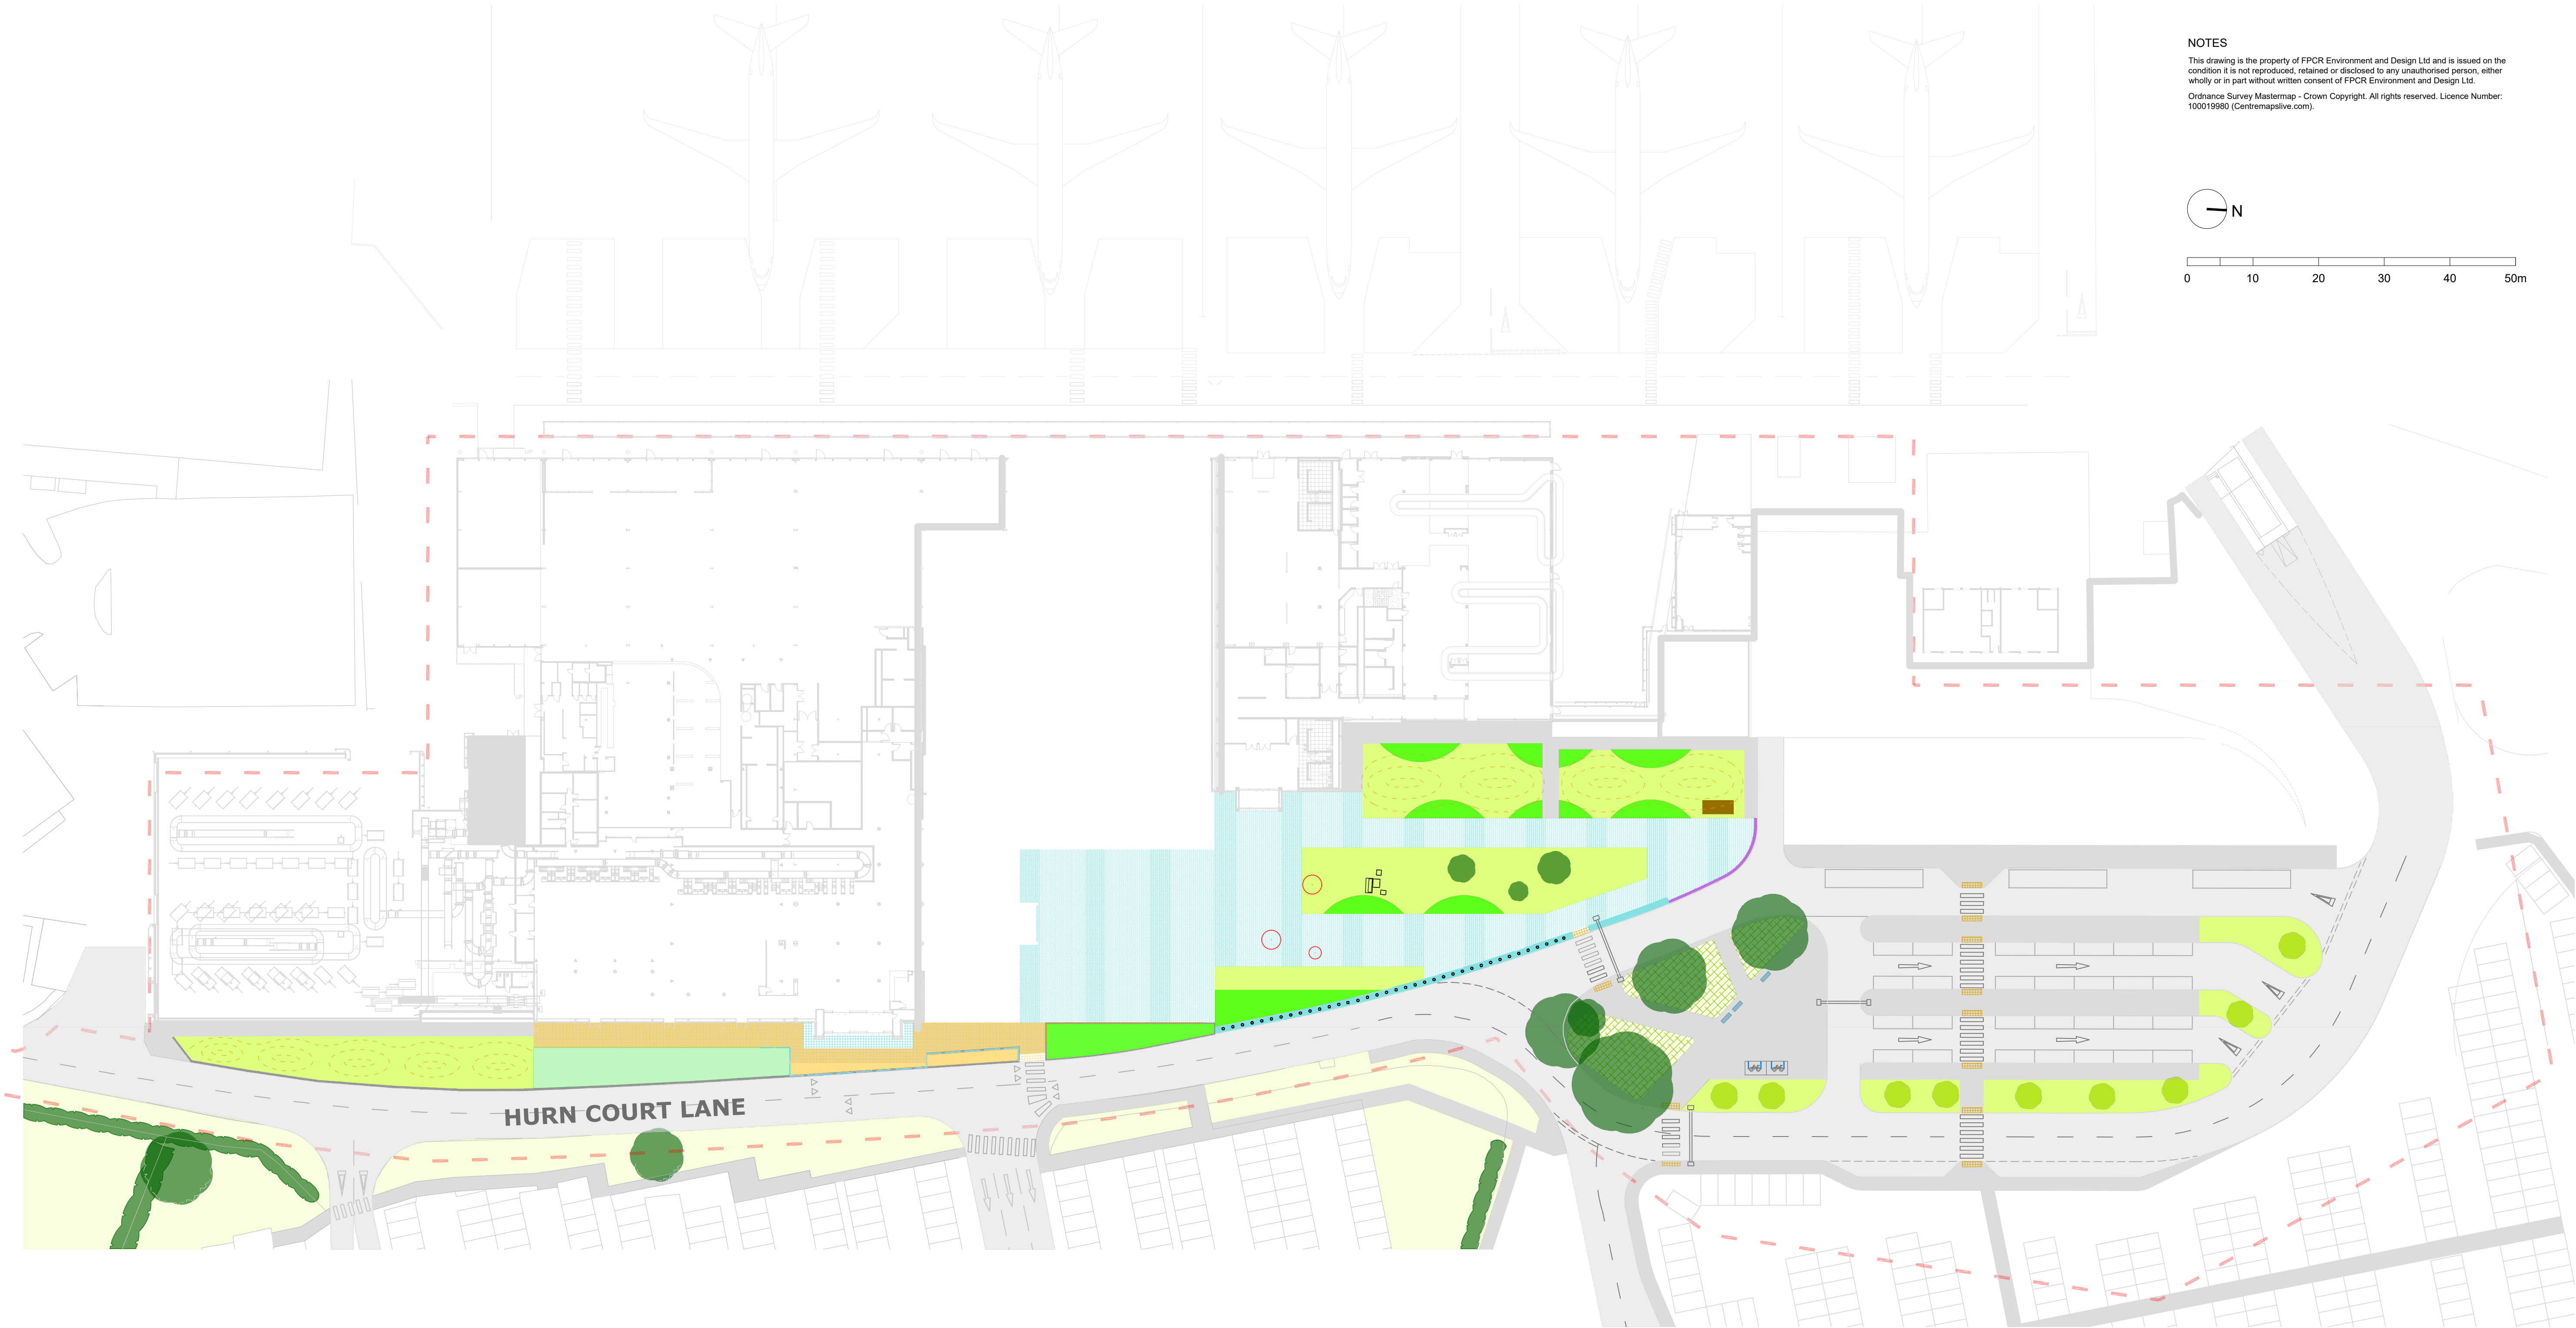


NOTES

This drawing is the property of FPCR Environment and Design Ltd and is issued on the condition it is not reproduced, retained or disclosed to any unauthorised person, either wholly or in part without written consent of FPCR Environment and Design Ltd.

Ordnance Survey Mastermap - Crown Copyright. All rights reserved. Licence Number: 100019980 (Centremapsalive.com).

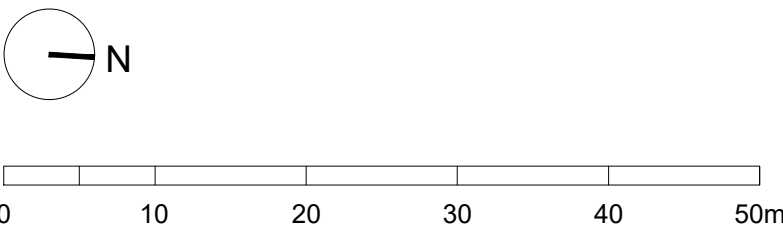

PROPOSED TREE PLANTING				
Abbreviation	Latin Name	Common Name	form	Height
PS	<i>Pinus sylvestris</i>	Scots Pine	Standard	250/300cm

PROPOSED SHRUB & GROUND COVER PLANTING				
Latin Name	Common Name	Size	Density/m2	
<i>Abelia x grandiflora</i> 'Prostrate White'	Abelia 'Prostrate White'	C 3L	5	
<i>Ceanothus repens</i>	Blueblossom	C 5L	5	
<i>Choisya ternata</i>	Mexican orange blossom	C 5L	5	
<i>Euonymus fortunei</i> 'Emerald Gaiety'	Wintercreeper euonymous	C 5L	5	
<i>Festuca glauca</i>	Blue Fescue	C 3L	7	
<i>Genista lydia</i>	Lydian broom	C 3L	5	
<i>Griselinia Redge</i>	Griselinia	C 5L	4	
<i>Hebe</i> 'Great Orme	Great Orme	C 3L	4	
<i>Hebe pinguifolia</i> 'Pagei'	Hebe 'Pagei'	C 3L	7	
<i>Pachysandra terminalis</i>	Carpet box	C 5L	5	
<i>Potentilla fruticosa</i> 'Abbotswood'	Shrubby cinquefoil	C 3L	4	
<i>Rosa Nozomi</i>	Procumbent Rose	C 3L	3	
<i>Rosa</i> 'White flower carpet'	Ground cover Rose	C 3L	3	
<i>Weigela Pink Poppet</i>	Plangen	C 3L	4	

KEY

- Site boundary
- Landscaping out of frame to the south in the remainder of the site is unchanged

HARD LANDSCAPING

- Tarmacadam footpath
- Road
- Existing block paving - herringbone pattern
- Existing block paving (0.4 x 0.4m)
- Existing tactile blister paving (0.4 x 0.4m)
- Existing retaining wall (c0.5m high). Set back 0.5m from road behind kerb and block paving
- Existing glass balustrade with stainless steel handrail
- Existing flint gravel Golden colour

- Proposed Permeable Paving stretcher bond pattern
- Light grey colour
- Dark grey colour
- Supplier: Charcon
- Product Ref: Stonefleck Infilta
- Unit Size: 200 x 200 or similar approved

- Proposed Permeable Paving stretcher bond pattern
- Light grey colour
- Dark grey colour
- Supplier: Charcon
- Product Ref: Stonefleck Infilta
- Unit Size: 134 x 134 or similar approved

- Proposed tactile blister paving
- Supplier: Charcon
- Product Ref: Tactile Paving
- Colour: Buff
- Size: 0.4 x 0.4m or similar approved

- Proposed Seating
- Supplier: Glasdon
- Product: Alturo Seat or similar approved

- Proposed Cycle Stands
- Supplier: Townscape
- Brand:Counter Terror Barrier
- Sub Category: Cycle Rack
- Material: Mild Steel
- Max Width: 1100mm
- Above Ground: 1000mm
- Below Ground: 250mm or similar approved

- Proposed Vehicular Bollard
- Supplier: Shelter Tore
- Product: Extra Large
- Stainless Steel Bollard or similar approved

- Proposed flush kerb
- Supplier: Charcon
- Product: Dutch Entrance Kerb
- Finish: Black Fleck or similar approved

- Peter Bath memorial to be relocated here

- Existing pumping station

SOFT LANDSCAPING

- Existing grassland
- Existing tree & hedgerow vegetation
- Existing tree to be removed
- Existing shrub and ground cover planting
- Existing grassland to be enhanced. Shade tolerant species mix
- Geminal Seeds Product Ref. WFG8 or similar approved

- Proposed shrub and ground cover planting

- Proposed amenity grassland
- Emorsgate EL1 - 'Flowering Lawn Mixture' or similar approved.

- Proposed earthworks / low mounding

- Proposed tree planting (Standards) Exact location to be determined, subject to presence of existing services

The proposed species of tree was chosen as it is native to the UK, whilst also complying with Bournemouth Airport safeguarding requirements.

B	26.03.25		SO	JAJ
A	21.06.24		SO	JAJ
-	13.06.2024	First issue.	SO	JAJ
rev	date	description	dm	chkd

masterplanning »
environmental assessment »
landscape design »
urban design »
ecology »
architecture »
arboriculture »

FPCR Environment and Design Ltd
Lockington Hall
Lockington
Derby DE74 2RH

t: 01509 672772
e: mail@fpcr.co.uk
w: www.fpcr.co.uk

client
Bournemouth International Airport Ltd

project
Terminal Expansion
Bournemouth Airport

drawing title
DETAILED LANDSCAPE PROPOSALS PLAN

scale 1:500 @ A1	drawn SO	checked JJ	date created 26 MARCH 2024
project number 12625	status DRAFT	revision B	

document number
12625-FPCR-XX-XX-DR-L-0001

Project Code - Originator - Zone - Level - Type - Role - Drawing Number
CAD file: L:\126001\12625\LANDS\Drawings\12625-L-01B.dwg