

### Castle Lane West




### Proposed External Ramp

1:100



3D - Ramp

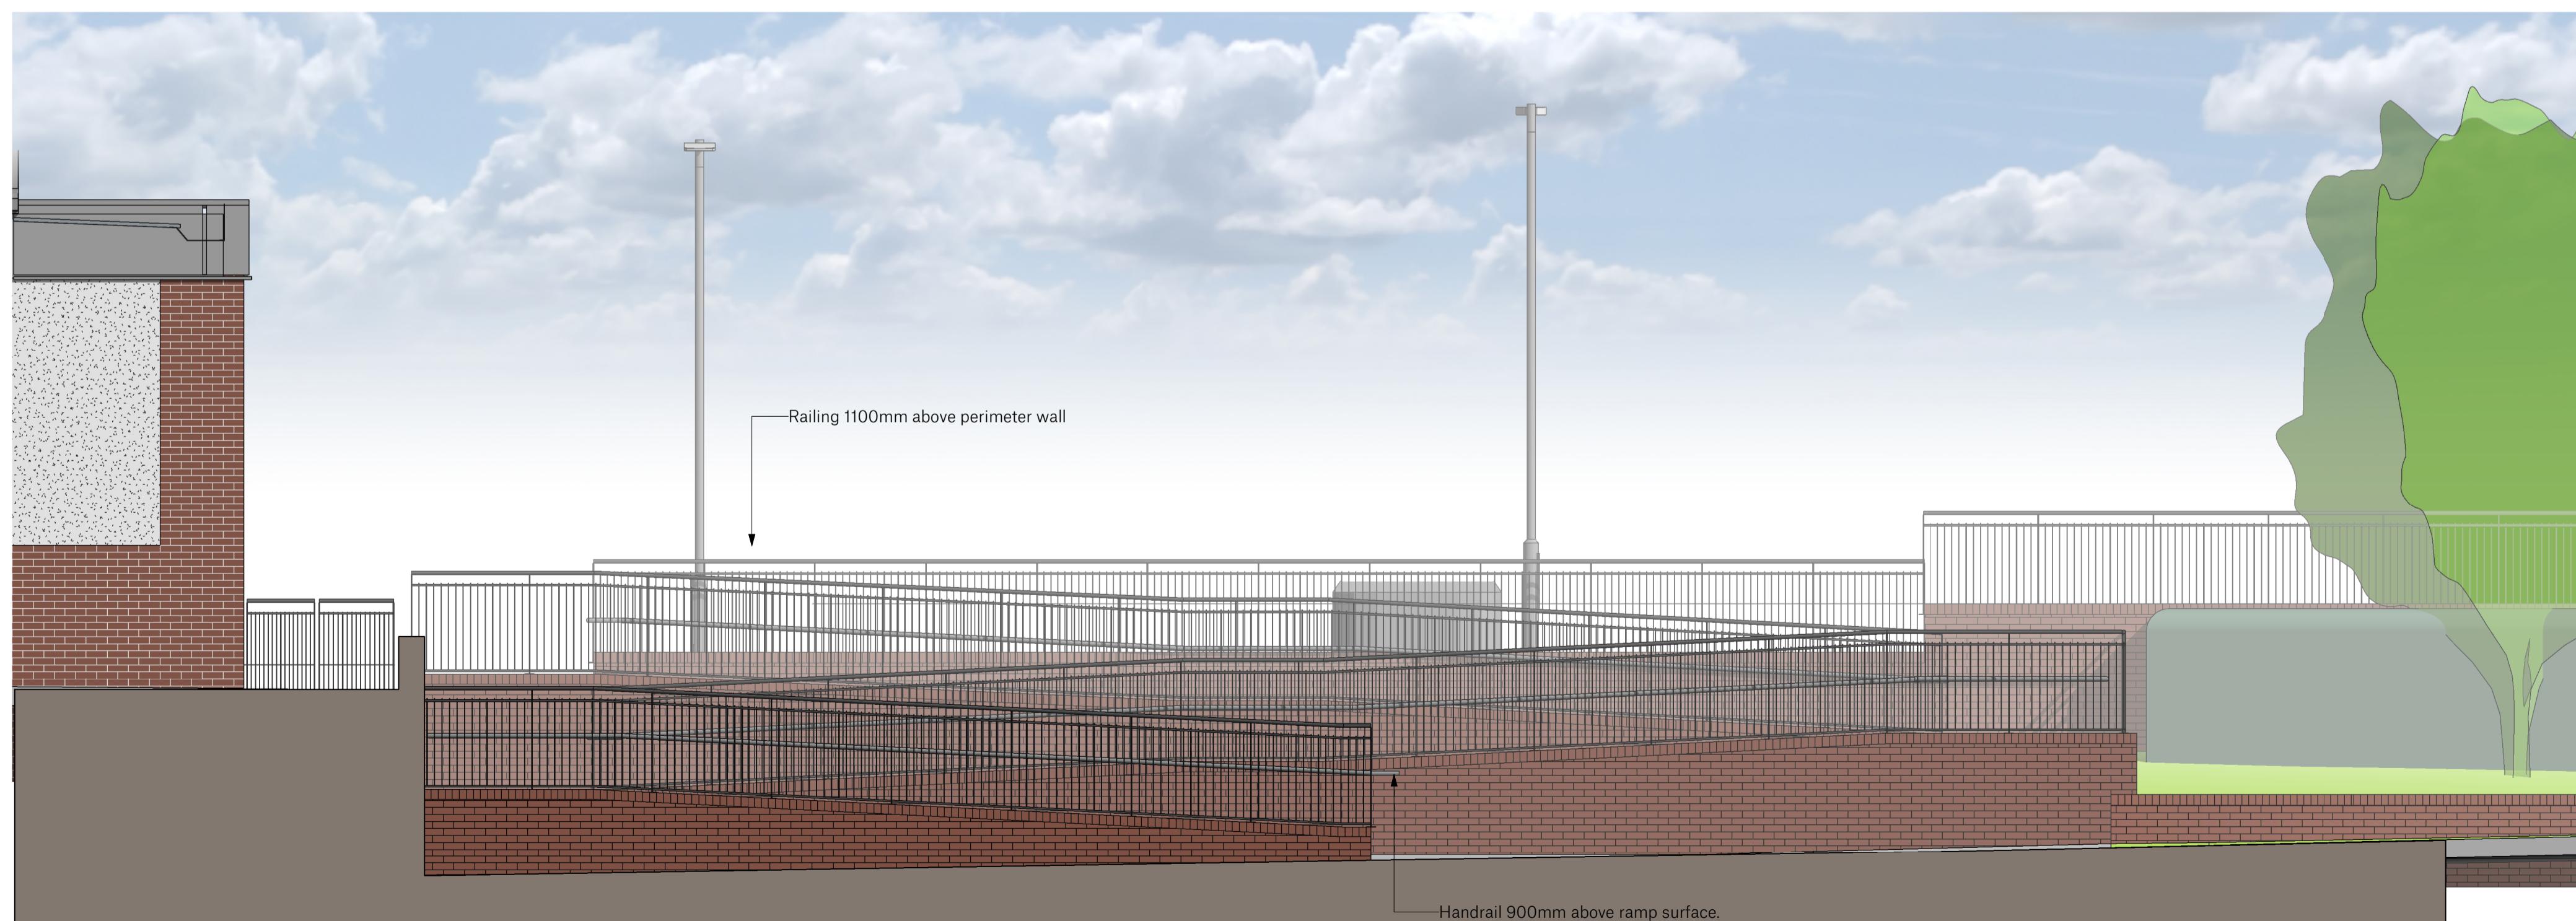

### Ramp Elevation

1:50

Store Specification  
**BESPOKE**  
Drawing Purpose  
**PLANNING**  
This drawing has been prepared for the sole purpose of forming part of a planning application, and should not be used for any other purpose.



**SPACE**

Spaceworks, Benton Park Road, Newcastle upon Tyne, NE7 7LX  
T: +44 (0)844 800 6660  
www.spacearchitects.co.uk

Project  
**Westover Retail Park**  
Drawing Title  
**Proposed External Ramp**

Project No.	Drawing No.	Status	Rev.	Scale at A1
09028	XX-ZZ-D-A-91004	S3	P04	As indicated

File Reference: 09028-SPACE-XX-ZZ-D-A-91004-S3-P04

This drawing is Copyright. Check all dimensions on site. Inform originator of any discrepancies. Work to figured dimensions only. Do not scale.