

Notes

The recipient should report all drawing errors, omissions and discrepancies to the originator of the drawing. The originator shall be the contractor responsible for the drawing.

Monaghan Morris Limited (A1000) accepts no responsibility or liability for:

- any use of this drawing by parties other than the party for whom it was prepared or for purposes other than those for which it was prepared

Background information on which the drawings are based that was current at the time of issue, and which occur to that information after it has been issued:


- any loss or degradation of the information held in this drawing resulting from the translation from the original file format to any other file format or from the use of a different software package
The accuracy of survey information provided by others, or for any code, data or information used in the drawing, is not guaranteed by the originator.

Any scaling from this drawing other than by the local planning authority solely for the purposes of the planning application to which it relates.

Any modifications or changes made to it without prior written consent of A1000.

When this drawing is issued in recomputed CAD format it will be accompanied by a PDF version and is issued to enable the recipient to prepare their own documents / models / drawings for which they are solely responsible.

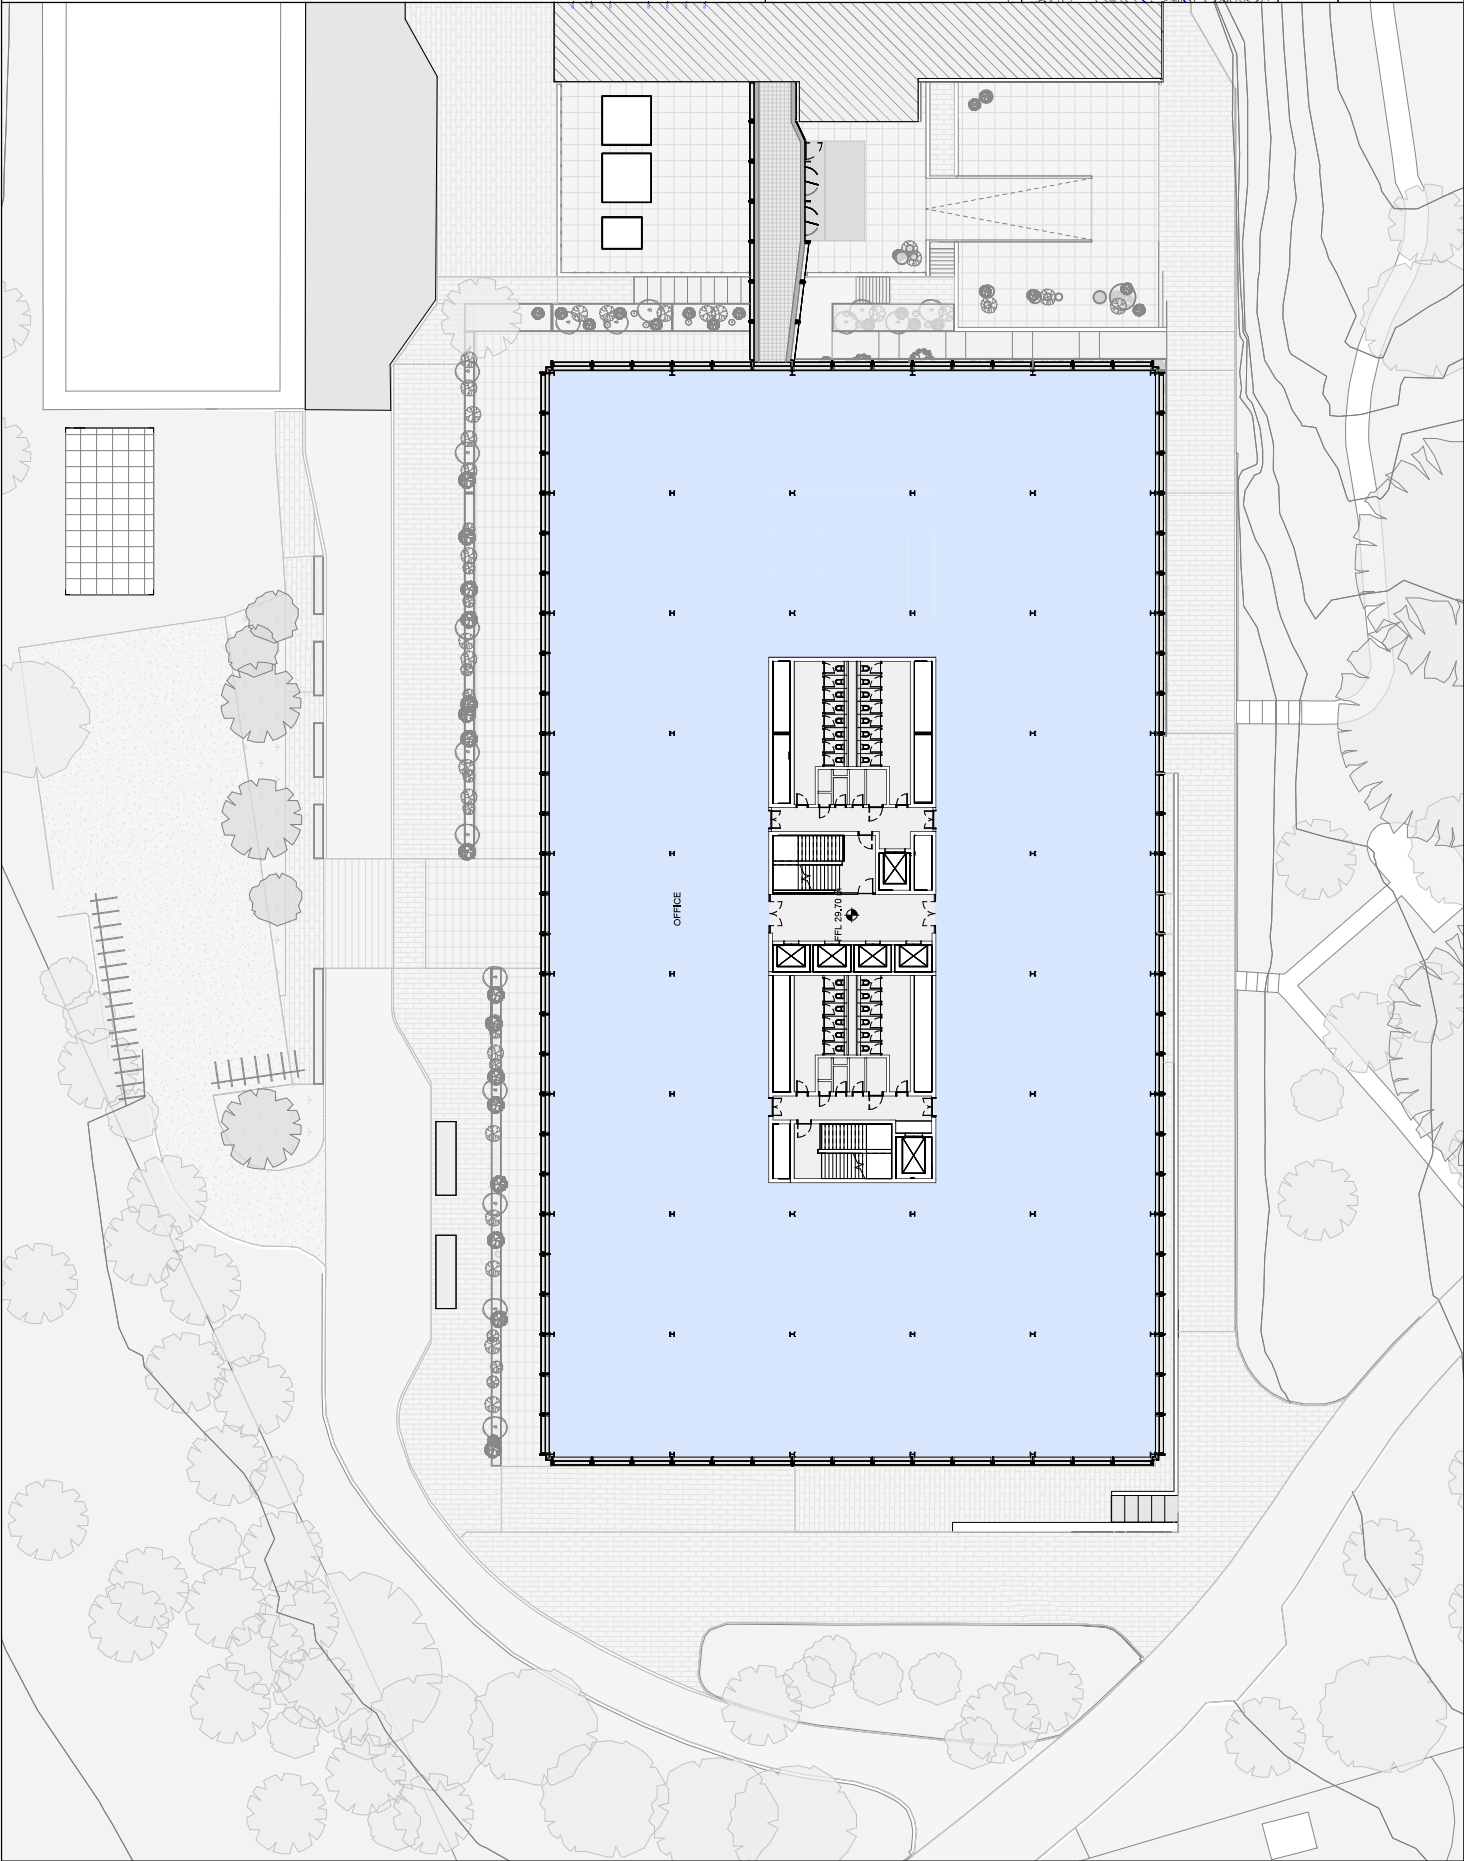

PLANNING APPLICATION SITE BOUNDARY

SITE OWNERSHIP BOUNDARY


All trees and soft landscaping are shown indicatively for reference purposes only

Internal layouts and uses shown for illustrative purposes only

External fences layout shown for illustrative purposes only

Rooftop Plant and PVs shown for illustrative purposes, final layouts and details to be determined prior to commencement

DRAWING TO BE PRINTED IN COLOUR

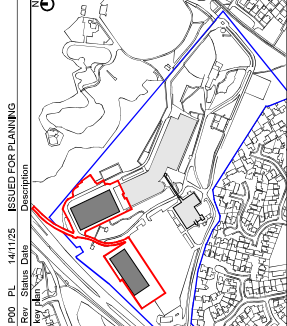

ALLFORD HALL MONAGHAN MORRIS ALLFORD HALL MONAGHAN MORRIS MORELANDS, 5-23 OLD STREET LONDON EC1V 9HL TEL 020 7251 5261 FAX 020 7251 5123 WEB WWW.A1000.CO.UK			
Client: JP Morgan Chase Bank, National Association - London Branch (JPNC)			
Project name: Proposed Office Building, Chasebank Campus, Bournemouth			
Drawing title: Level 03			
Drawn: CR	Checked: PJ	Scale: 1:200@A1	Status: Planning
Project: EW06286	Originator: AHMM	Volume Part: AA	Revision: P00
Drawing no.: 03			
Drawing title: DR A			
Drawing no.: PL103			
© Allford Hall Monaghan Morris, Limited			